

Proposed Ground Floor Plan With Extension

Revision	Date	Description	Drawn	Checked

**Ingleton Wood**  
 Vision, form and function


Colchester  
 874 The Crescent  
 Colchester Business Park  
 Colchester CO4 9YQ  
 T: 01206 224270  
 F: 01206 843715  
 www.ingletonwood.co.uk

Project: **Hatherley Court  
 Safron Walden**

Drawing Title: **Feasibility Proposal  
 Proposed Ground Floor Extension**

Client: **Uttlesford District Council**

Drawn	Checked	Date	Scale	Paper Size
KA	AC	22.05.14	1:200	A3
Job No.	Draw No.	Stage	Revision	
42568	013	Feasibility	-	

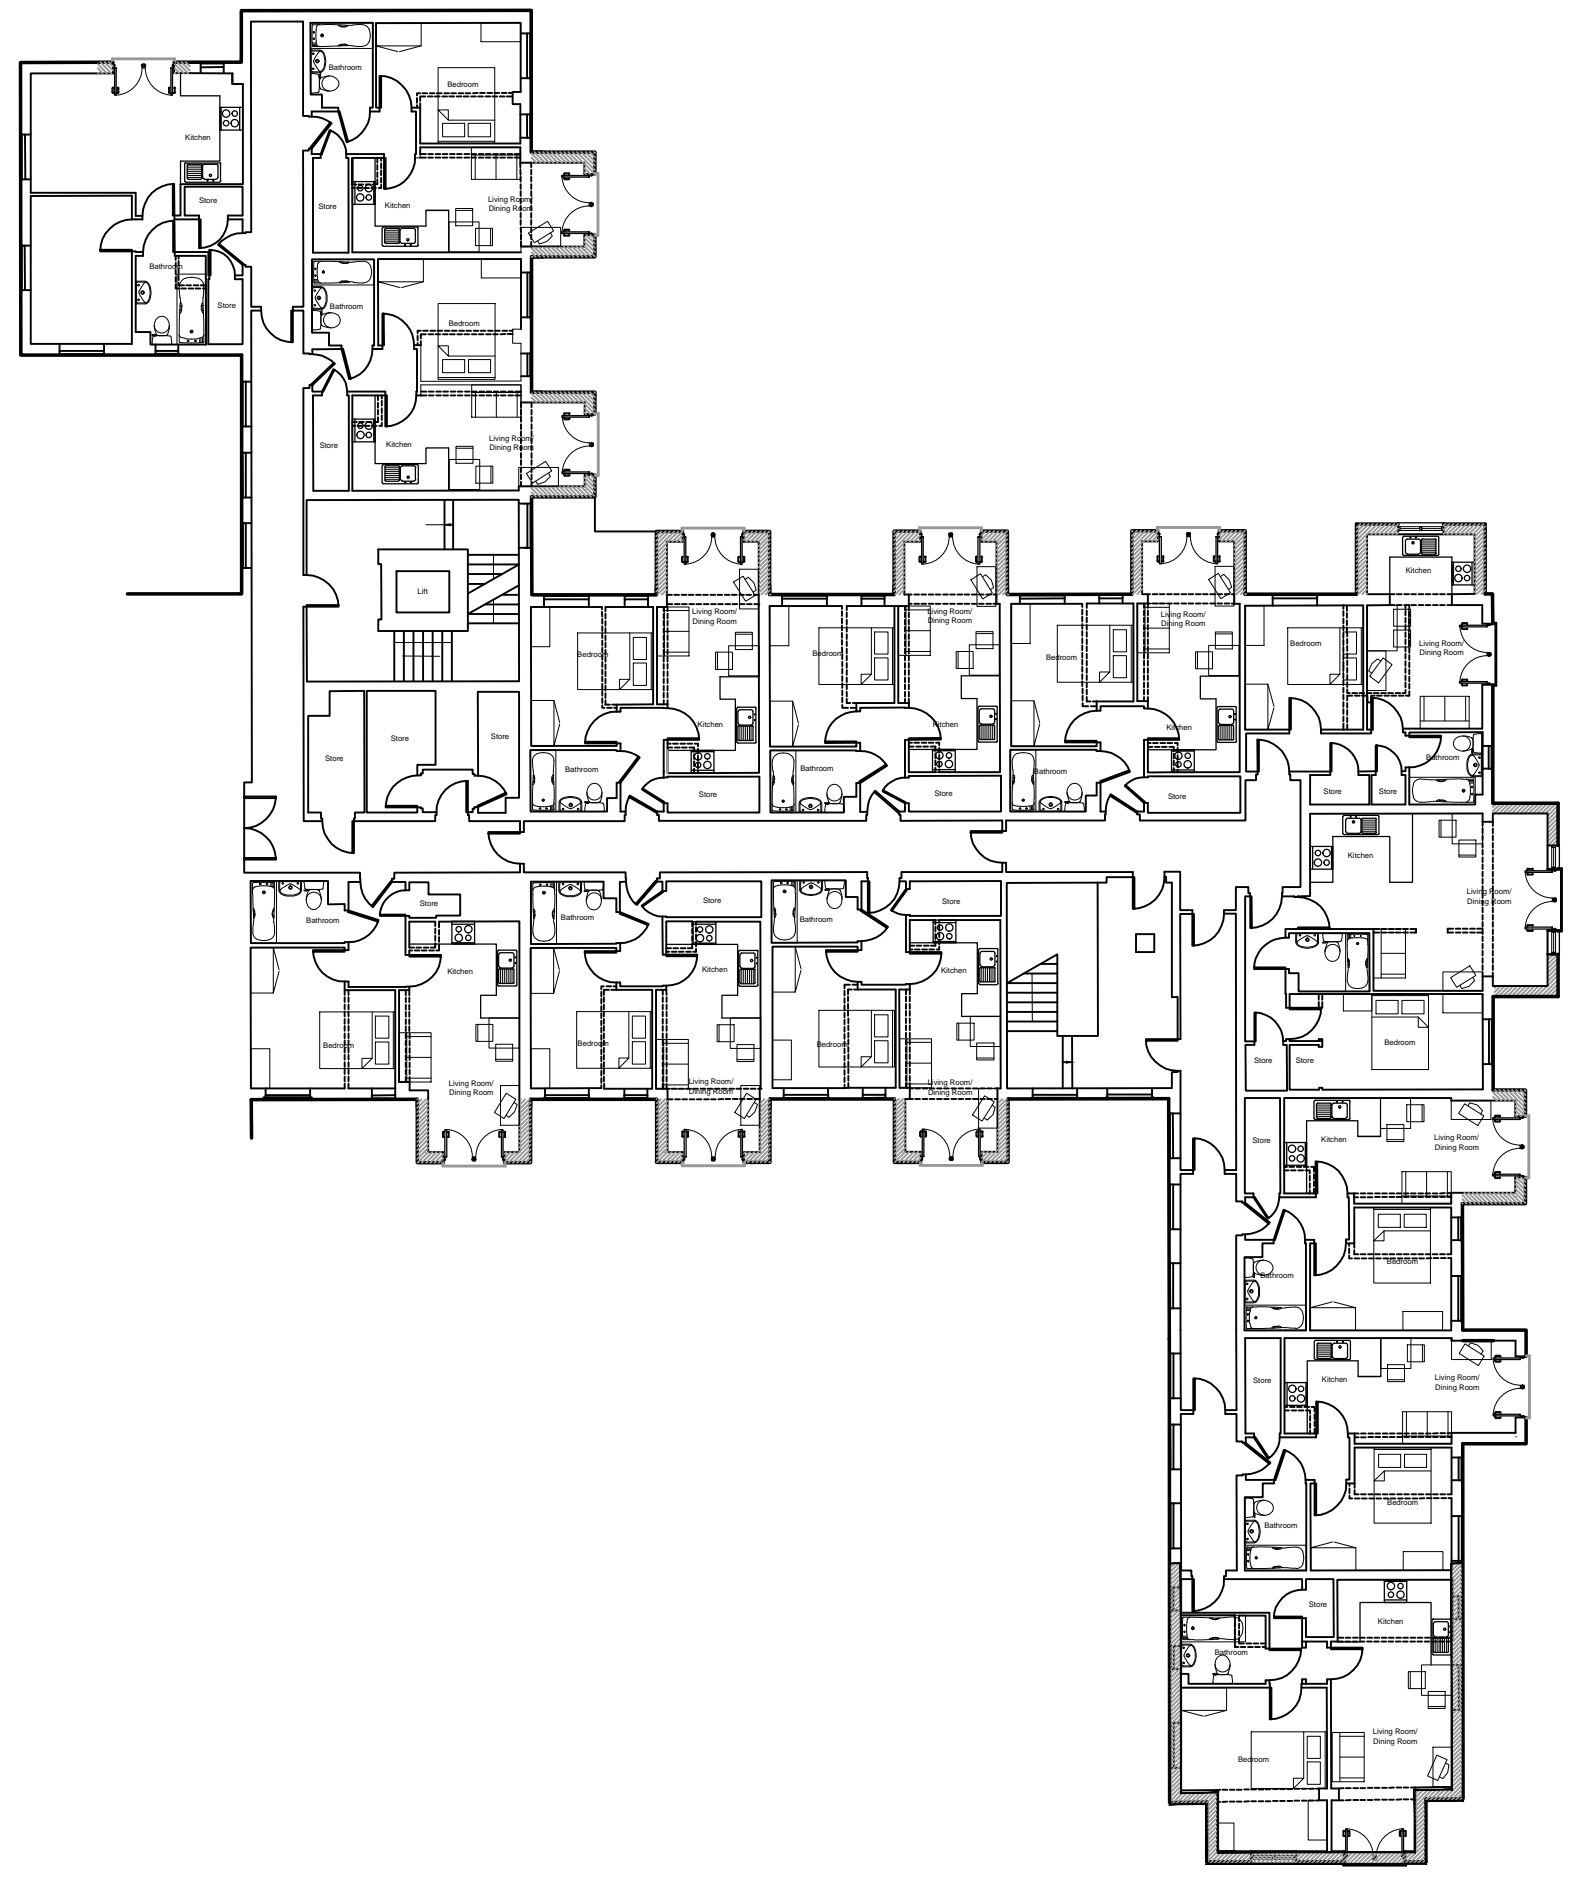

Proposed First Floor Plan With Extension

Revision	Date	Description	Drawn	Checked

**Ingleton Wood**  
 Vision, form and function

Colchester  
 874 The Crescent  
 Colchester Business Park  
 Colchester CO4 9YQ  
 T: 01206 224270  
 F: 01206 843715  
 www.ingletonwood.co.uk

Project: **Hatherley Court  
 Safron Walden**


Drawing Title: **Feasibility Proposal  
 Proposed First Floor Extension**

Client: **Uttlesford District Council**

Drawn	Checked	Date	Scale	Paper Size
KA	AC	22.05.14	1:200	A3
Job No.	Draw No.	Stage	Revision	
42568	014	Feasibility	-	

sub-contractors.  
 Report any discrepancies to the Contract Administrator at once.  
 This drawing is to be read with all relevant Architect's and Engineer's drawings and other relevant information.  
 © Ingleton Wood LLP

LEGEND: DO NOT SCALE

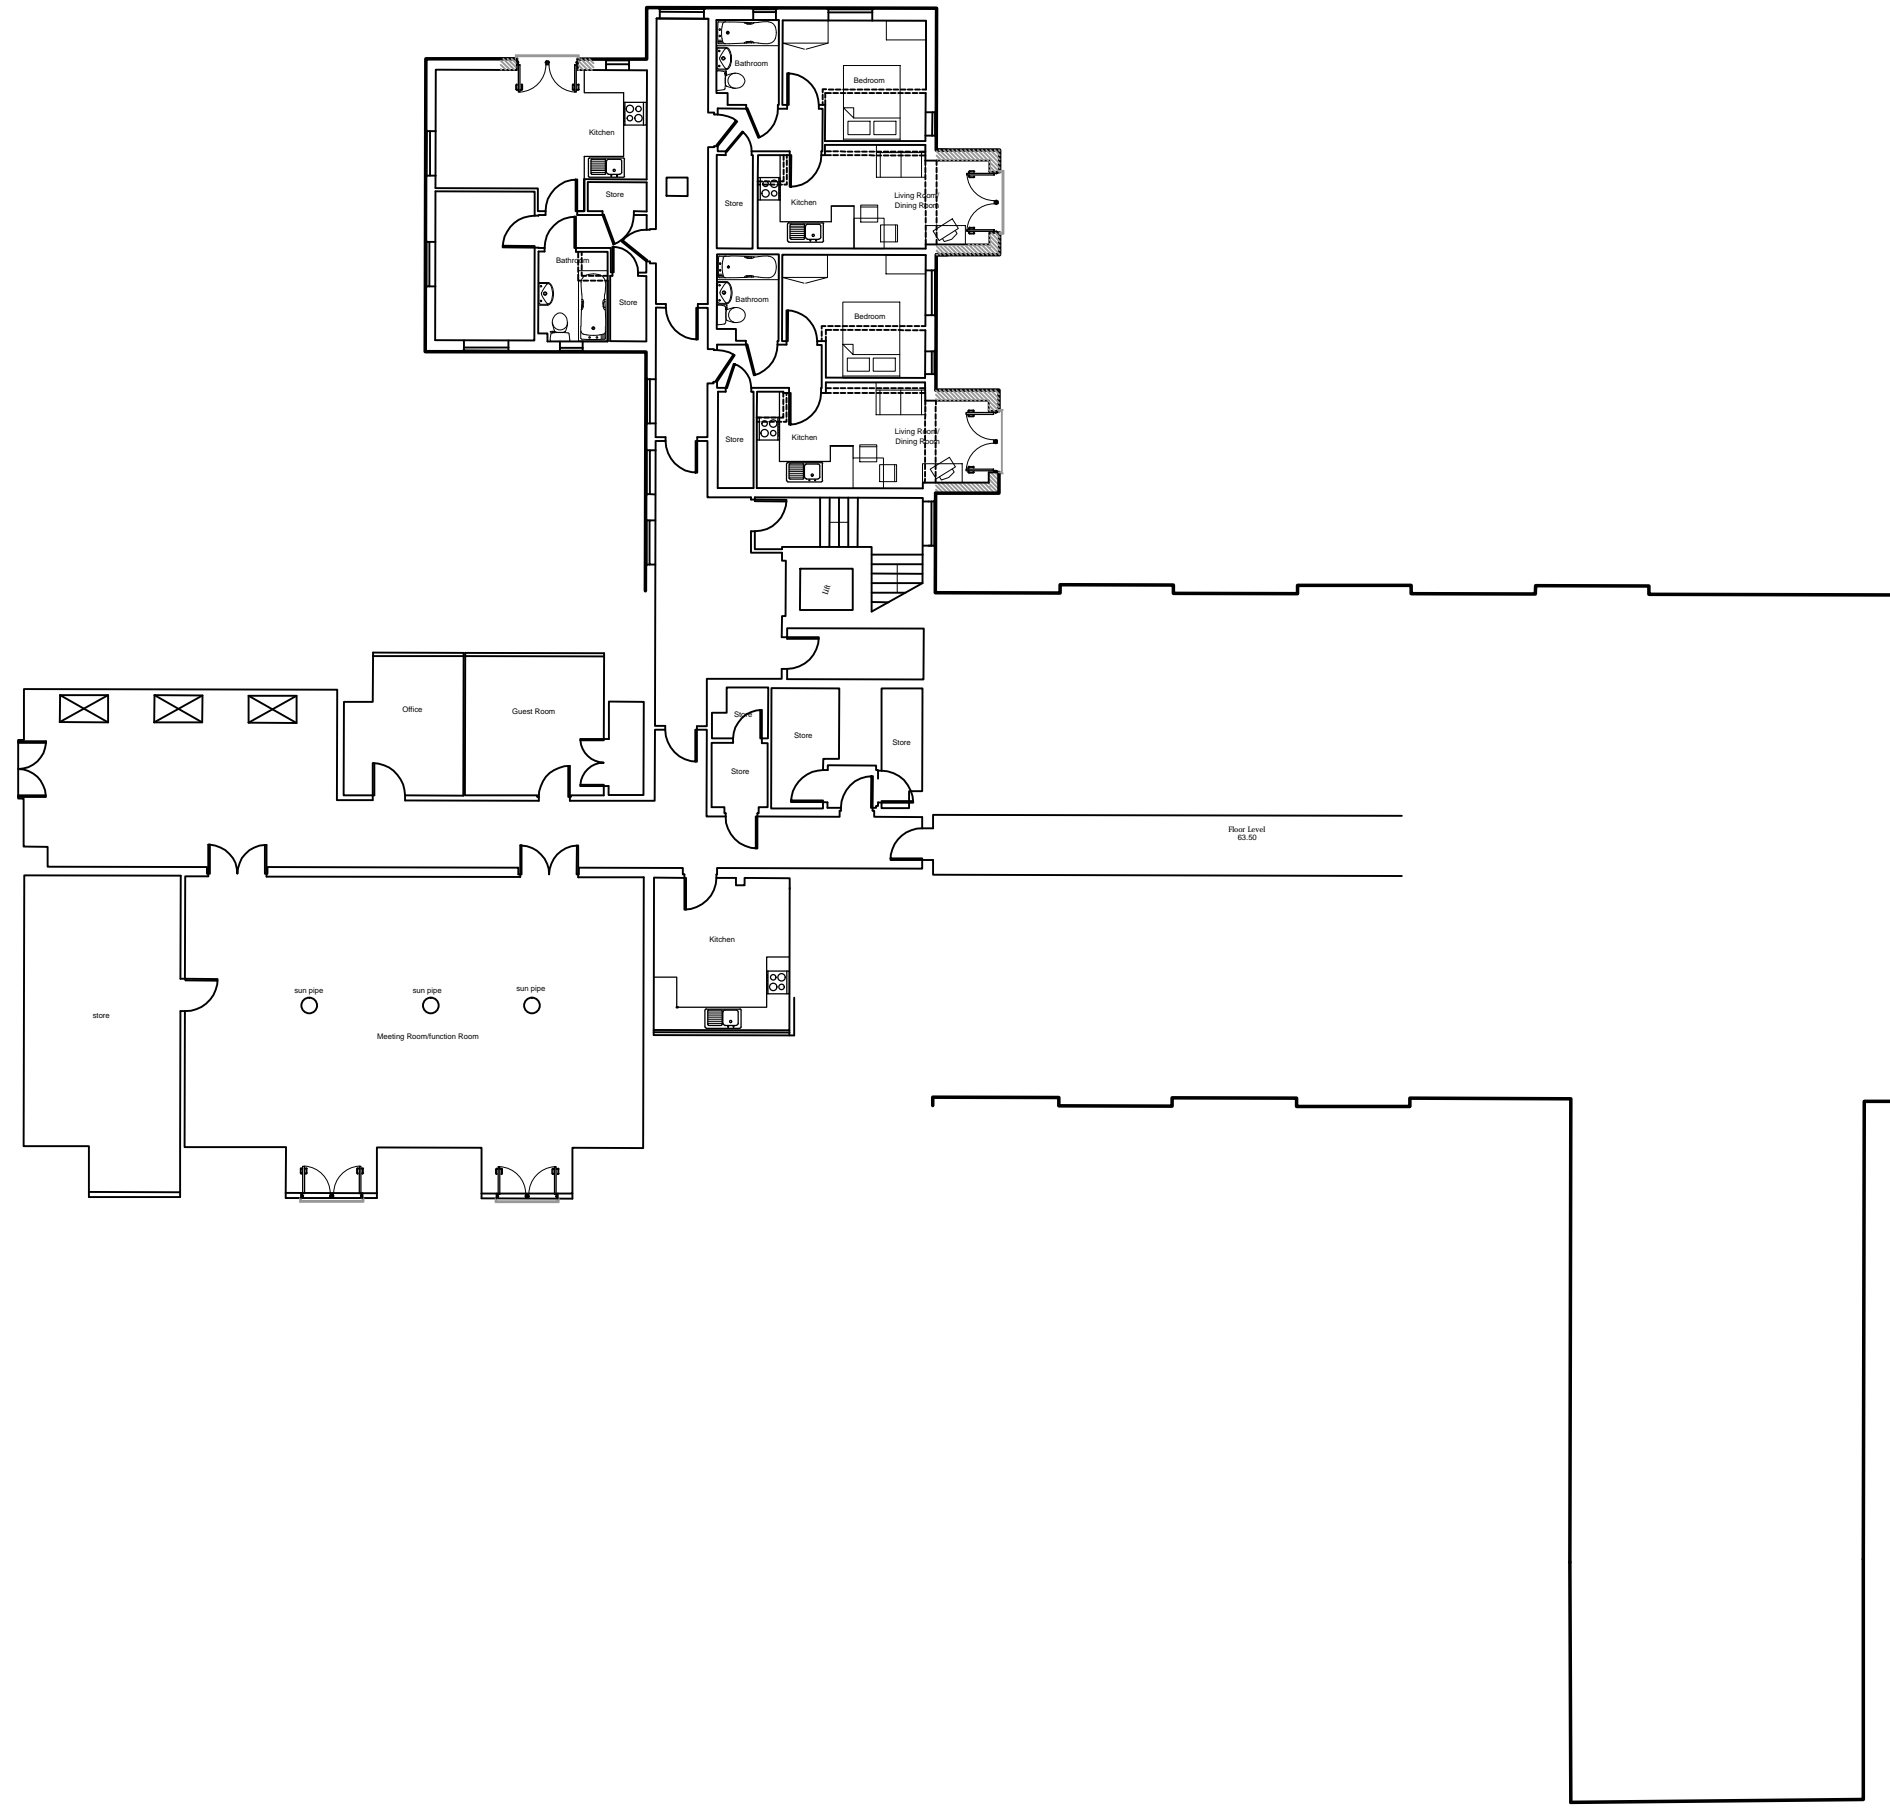

Proposed Second Floor Plan With Extension

Revision	Date	Description	Drawn	Checked

**Ingleton Wood**  
 Vision, form and function

Colchester  
 874 The Crescent  
 Colchester Business Park  
 Colchester CO4 9YQ  
 T: 01206 224270  
 F: 01206 843715  
 www.ingletonwood.co.uk



Project: **Hatherley Court  
 Safron Walden**

Drawing Title: **Feasibility Proposal  
 Proposed Second Floor Extension**


Client: **Uttlesford District Council**

Drawn	Checked	Date	Scale	Paper Size
KA	AC	22.05.14	1:200	A3
Job No.	Draw No.	Stage	Revision	
42568	015	Feasibility	-	


LEGEND: DO NOT SCALE

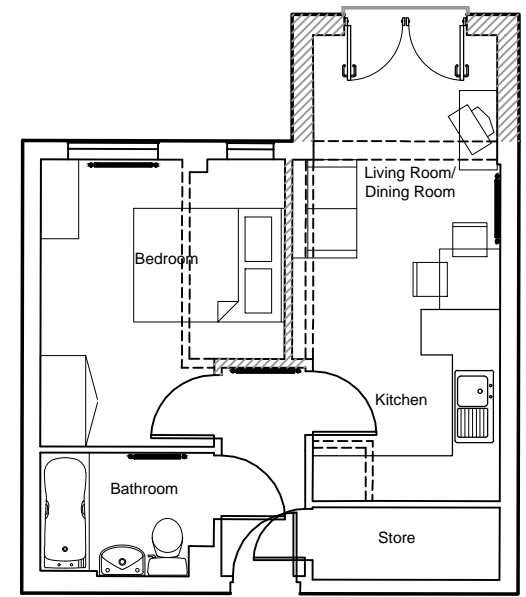 


Flat Type A

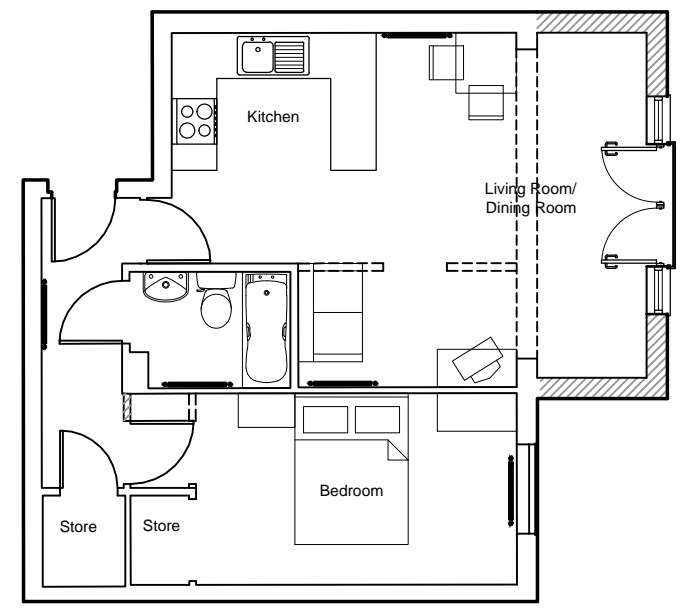


Flat Type B

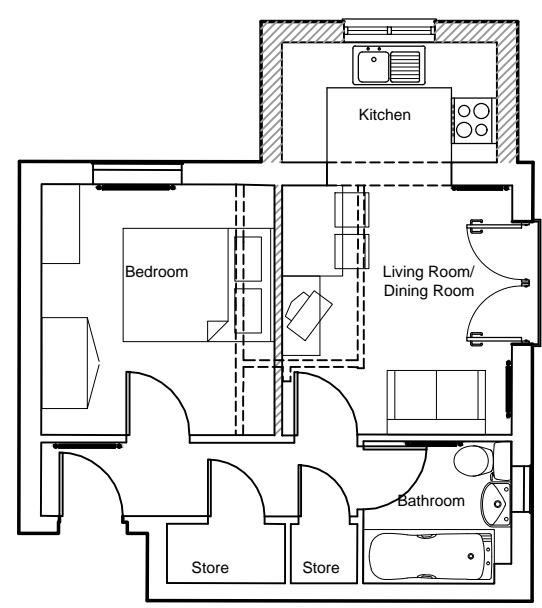

Flat Type C

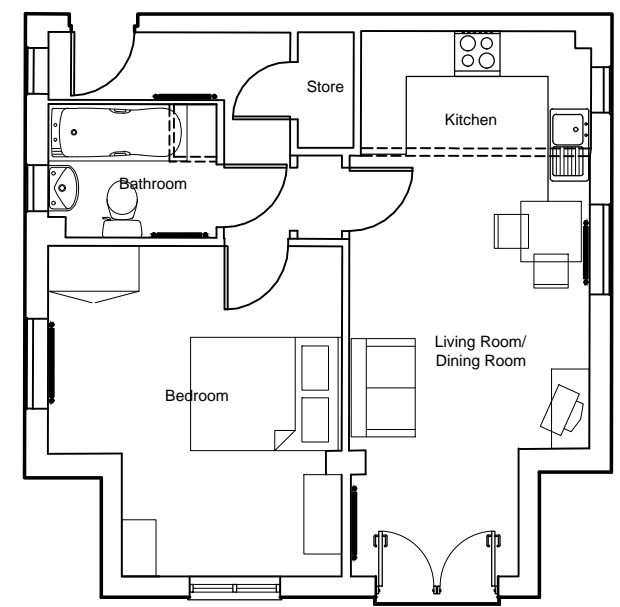

Flat Type D -  
 new flat formed through proposed extension

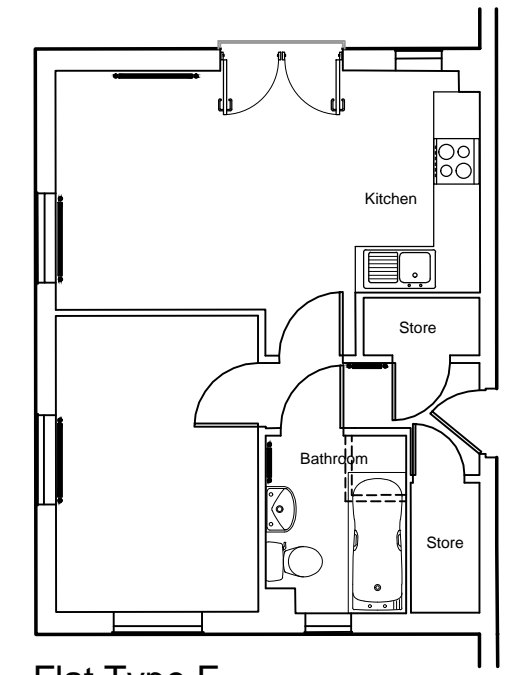

Flat Type E

Revision	Date	Description	Drawn	CHK

**Ingleton Wood**  
 Vision, form and function

Colchester  
 874 The Crescent  
 Colchester Business Park  
 Colchester CO4 9YQ  
 T: 01206 224270  
 F: 01206 843715  
 www.ingletonwood.co.uk

Project: Hatherley Court  
 Safron Walden

Drawing Title: Feasibility Proposal  
 Proposed Flat Types

Client: Uttlesford District Council

Drawn	Checked	Date	Scale	Paper Size
KA	AC	30.06.14	1:100	A3
Job No.	Draw No.	Stage	Revision	
42568	016	Feasibility	-	


Note: Radiator sizes are shown indicatively

sub-contractors.  
 Report any discrepancies to the Contract Administrator at once.  
 This drawing is to be read with all relevant Architect's and Engineer's drawings and other relevant information.  
 © Ingleton Wood LLP

LEGEND: DO NOT SCALE

**Flat Types**

- Flat Type A ■
- Flat Type B ■
- Flat Type C ■
- Flat Type D ■

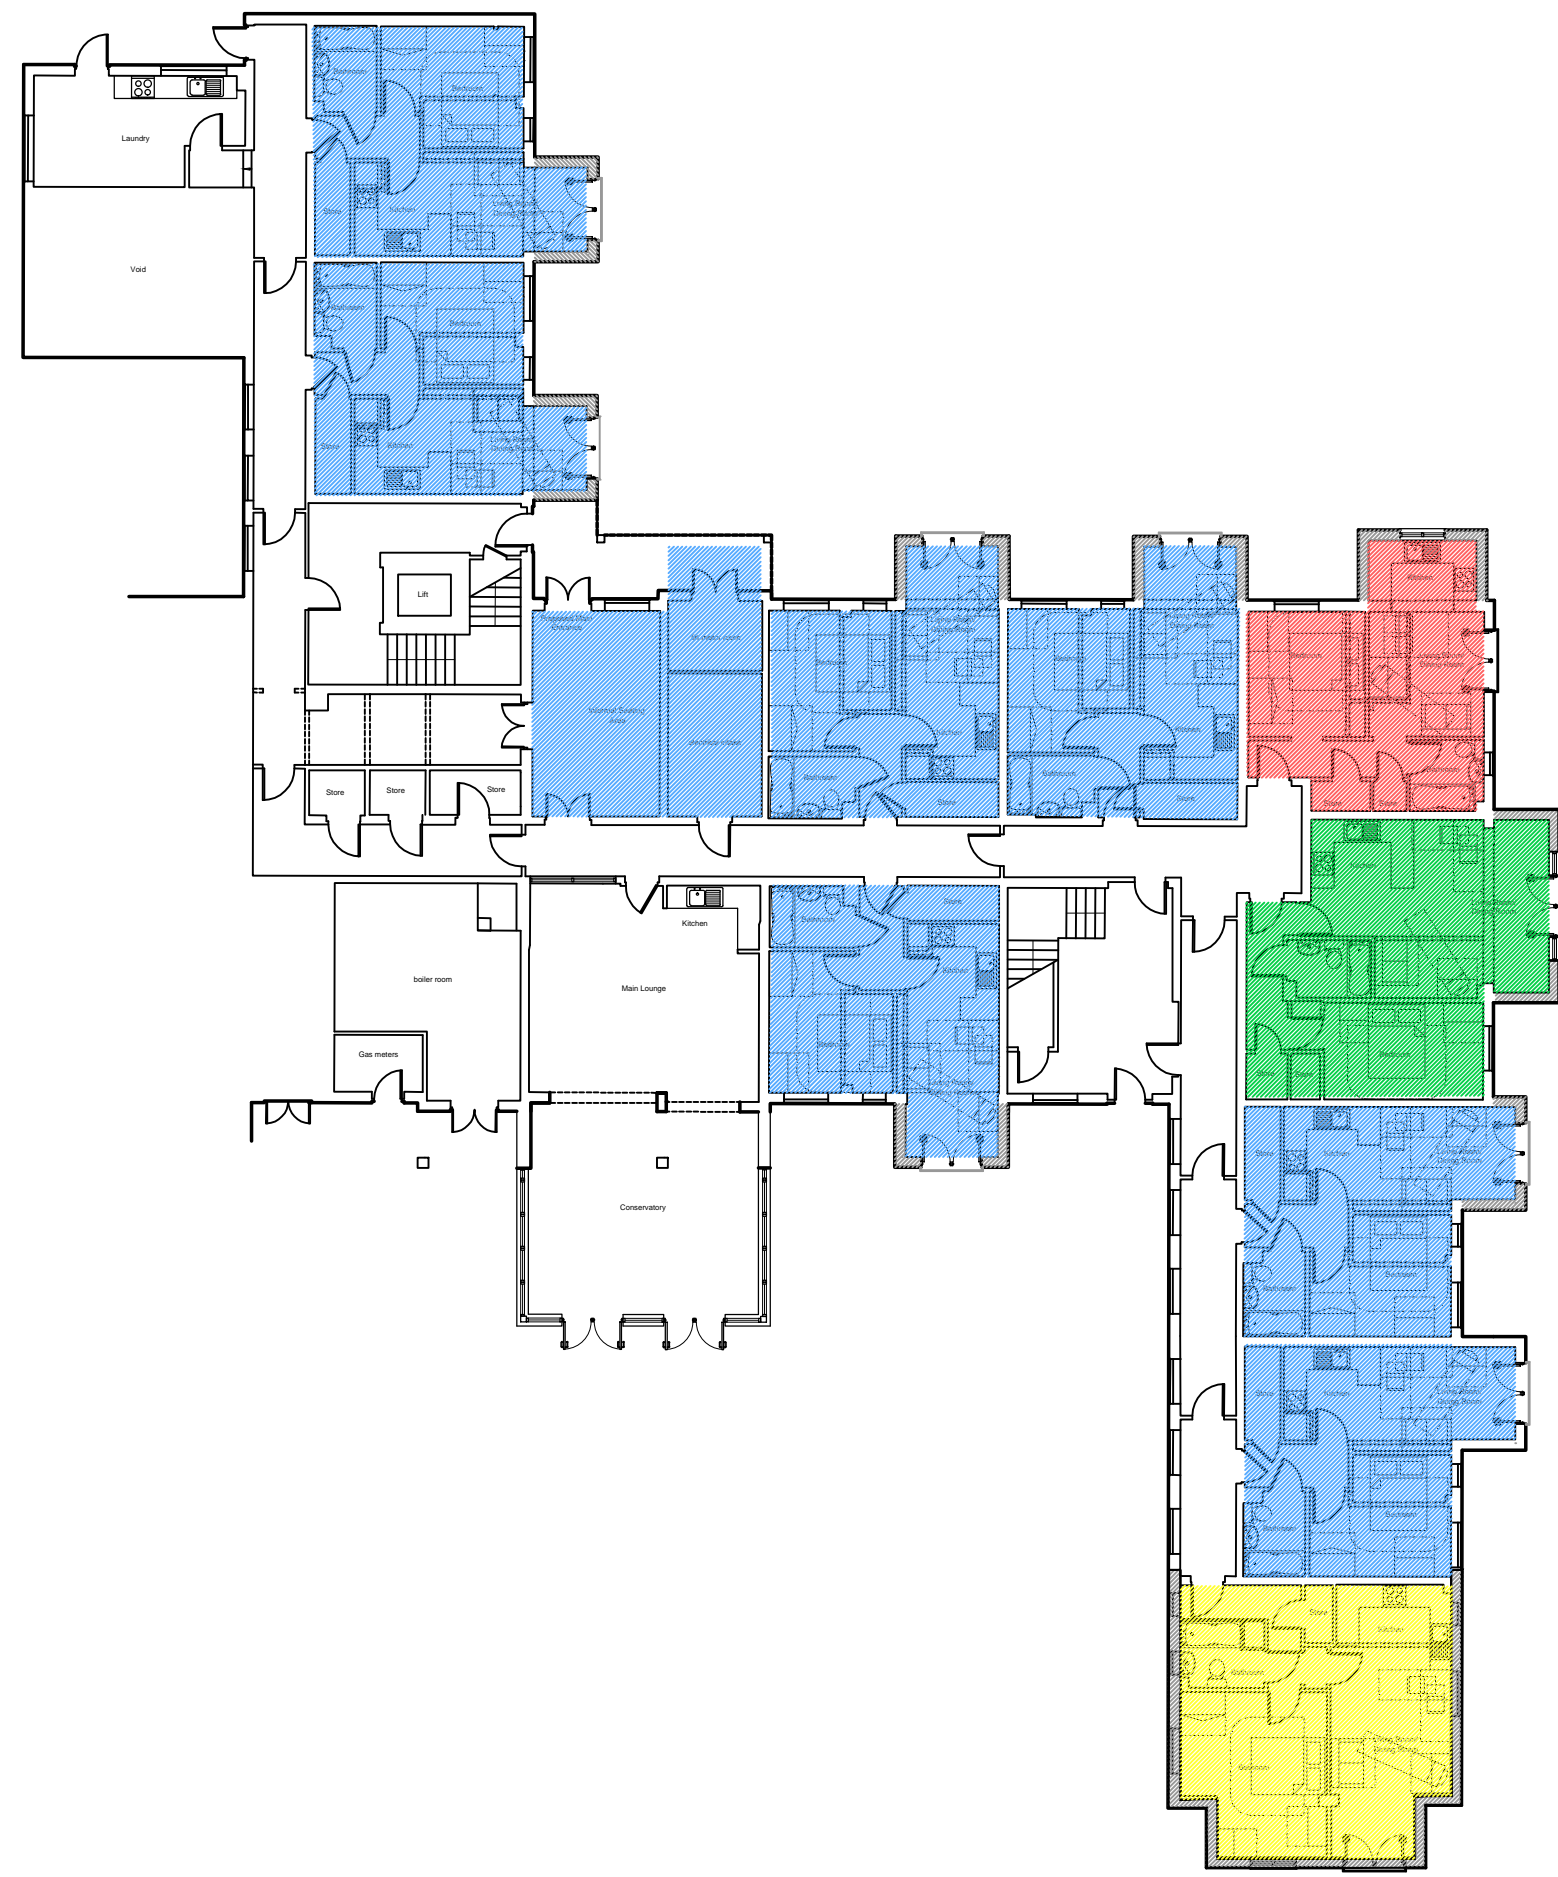

Ground Floor Plan With Extension

Revision:	Date:	Description:	Drawn:	CHK:

**Ingleton Wood**  
 Vision, form and function


Colchester  
 874 The Crescent  
 Colchester Business Park  
 Colchester CO4 9YQ  
 T: 01206 224270  
 F: 01206 843715  
 www.ingletonwood.co.uk

Project: **Hatherley Court  
 Safron Walden**

Drawing Title: **Feasibility Proposal  
 Ground Floor Plan With Extension**

Client: **Uttlesford District Council**

Drawn:	Checked:	Date:	Scale:	Paper Size:
KA	AC	01.07.14	1:200	A3
Job No.:	Draw No.:	Stage:	Revision:	
42568	020	Feasibility	-	

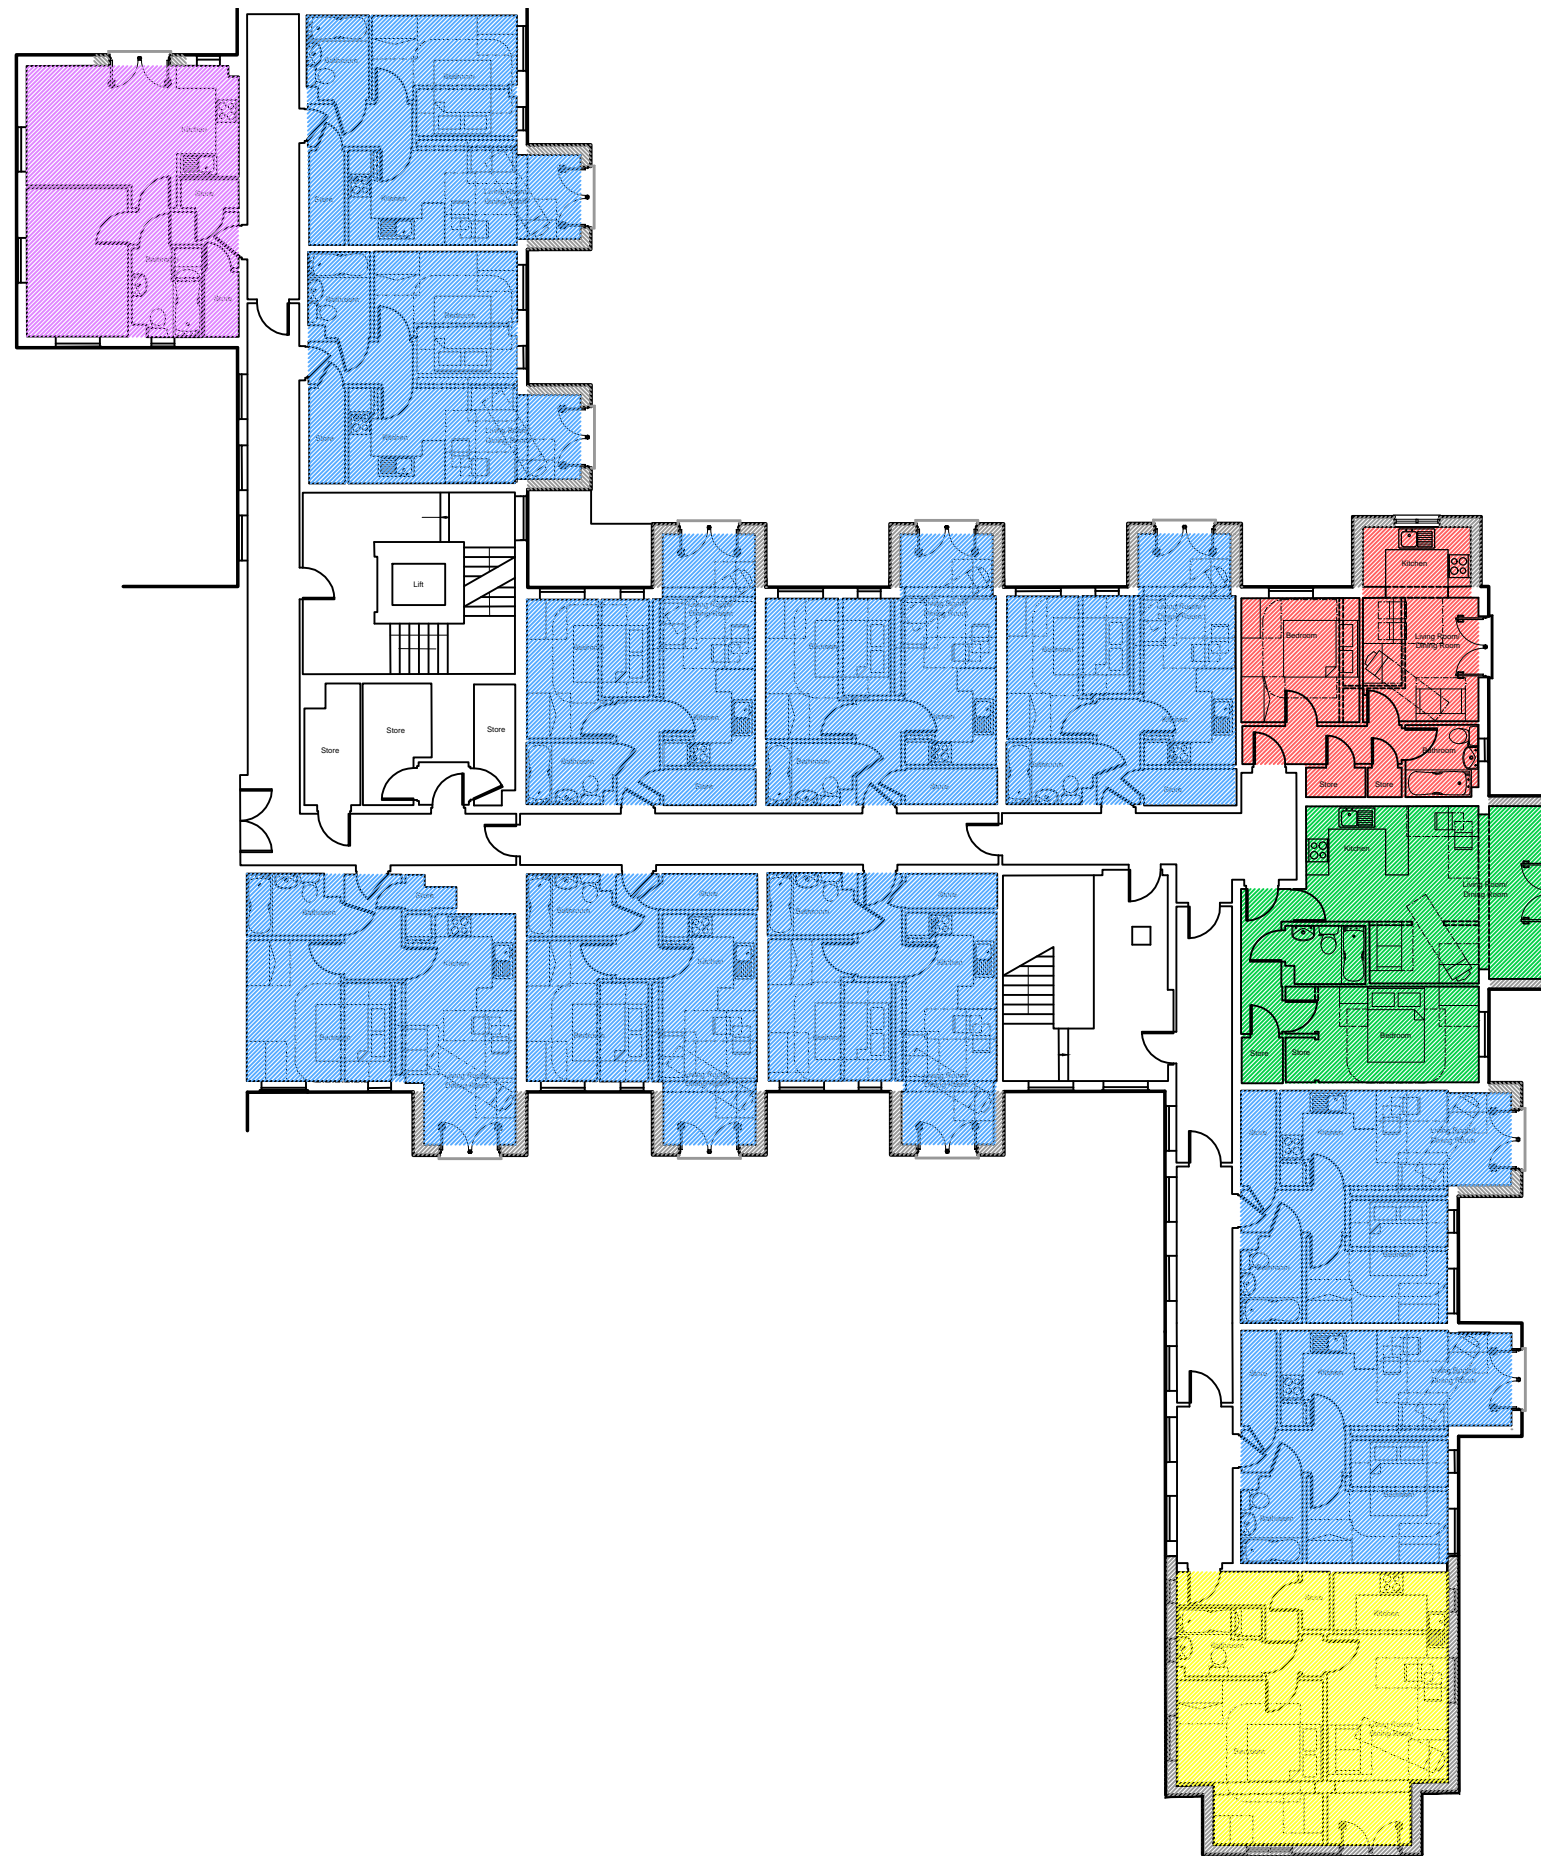

First Floor Plan With Extension

sub-contractors.  
 Report any discrepancies to the Contract Administrator at once.  
 This drawing is to be read with all relevant Architect's and Engineer's drawings and other relevant information.  
 © Ingleton Wood LLP

LEGEND: DO NOT SCALE

Flat Types

- Flat Type A ■
- Flat Type B ■
- Flat Type C ■
- Flat Type D ■

Revision	Date	Description	Drawn	Checked

**Ingleton Wood**  
 Vision, form and function

Colchester  
 874 The Crescent  
 Colchester Business Park  
 Colchester CO4 9YQ  
 T: 01206 224270  
 F: 01206 843715  
 www.ingletonwood.co.uk

Project: **Hatherley Court  
 Safron Walden**

Drawing Title: **Feasibility Proposal  
 First Floor Plan With Extension**

Client: **Uttlesford District Council**

Drawn	Checked	Date	Scale	Paper Size
KA	AC	01.07.14	1:200	A3
Job No.	Draw No.	Stage	Revision	
42568	021	Feasibility	-	



Flat Types

- Flat Type A ■
- Flat Type B ■
- Flat Type C ■
- Flat Type D ■

Second Floor Plan With Extension

Revision	Date	Description	Drawn	Checked

**Ingleton Wood**  
 Vision, form and function

Colchester  
 874 The Crescent  
 Colchester Business Park  
 Colchester CO4 9YQ  
 T: 01206 224270  
 F: 01206 843715  
 www.ingletonwood.co.uk

Project: **Hatherley Court  
 Safron Walden**

Drawing Title: **Feasibility Proposal  
 Second Floor Plan With Extension**

Client: **Uttlesford District Council**

Drawn	Checked	Date	Scale	Paper Size
KA	AC	01.07.14	1:200	A3
Job No.	Draw No.	Stage	Revision	
42568	022	Feasibility	-	