



Note: Do not scale from this drawing.
All levels, angles and dimensions to be checked on site prior to commencement of works.

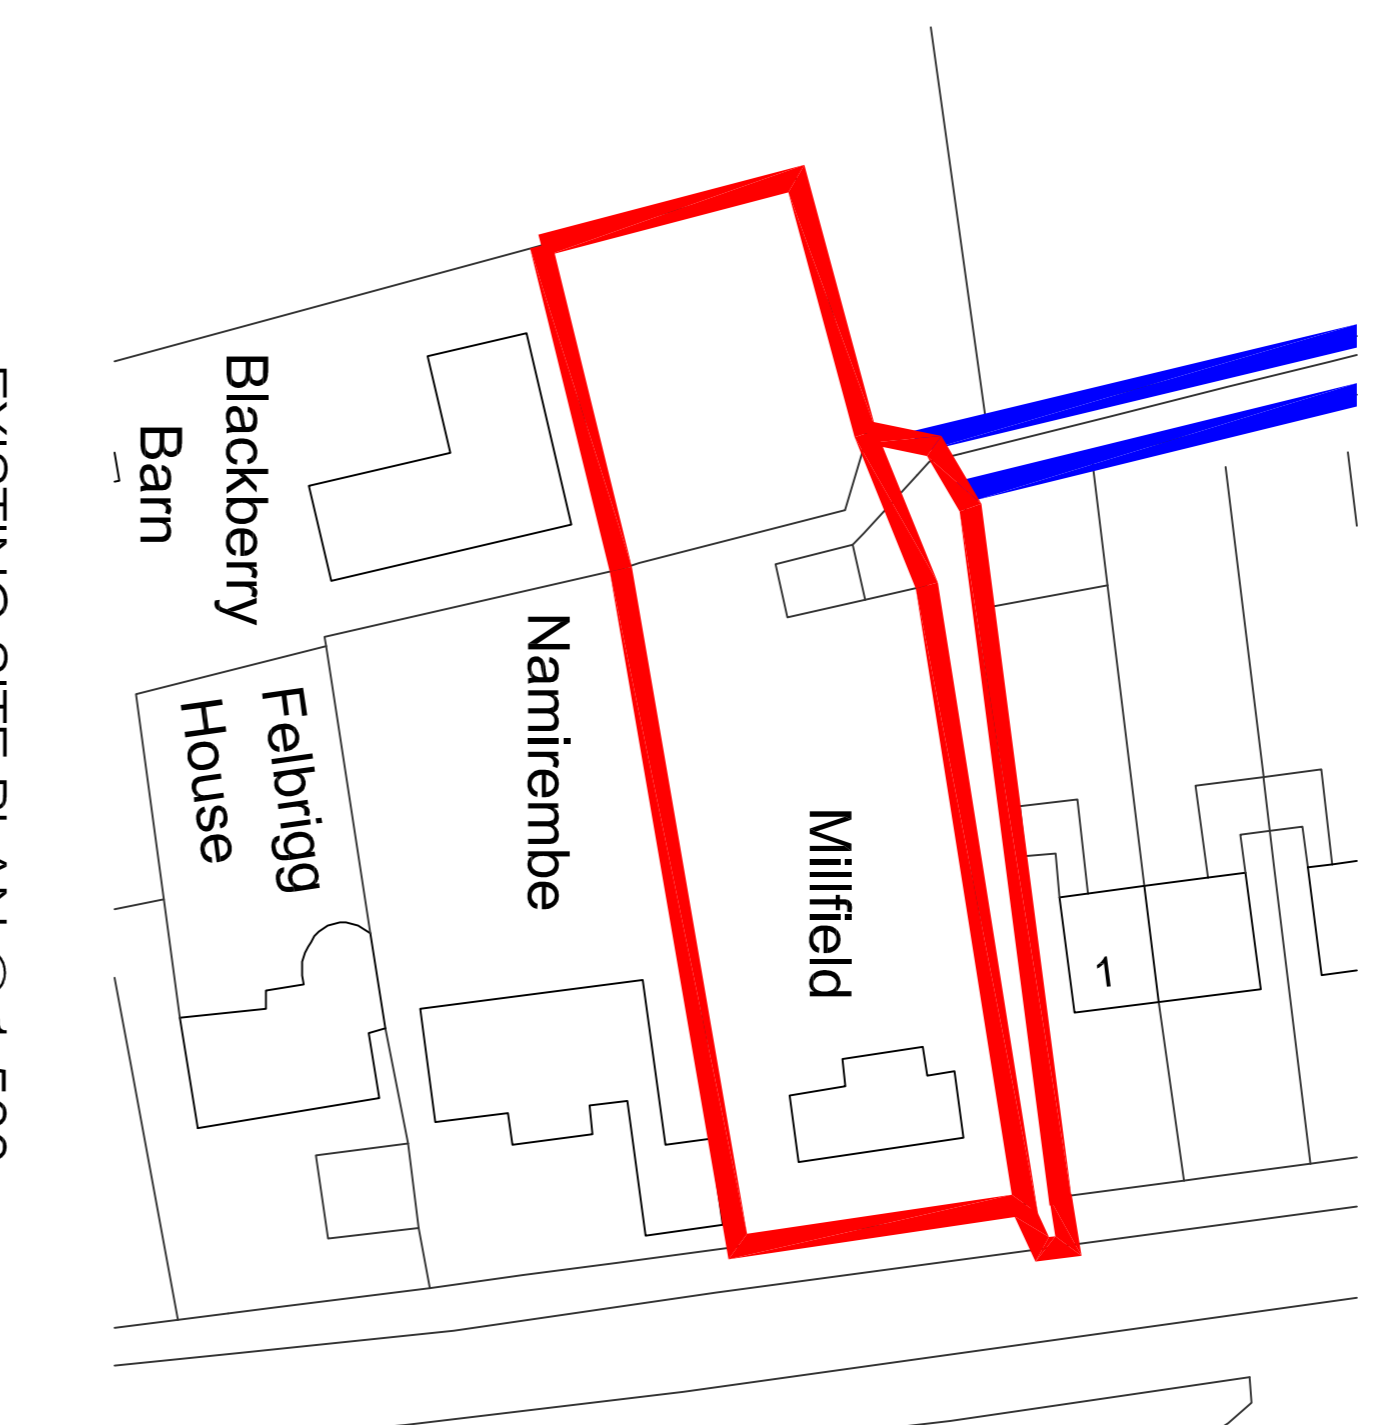


EXISTING SITE PLAN @ 1:500



EXISTING SITE PLAN @ 1:1250

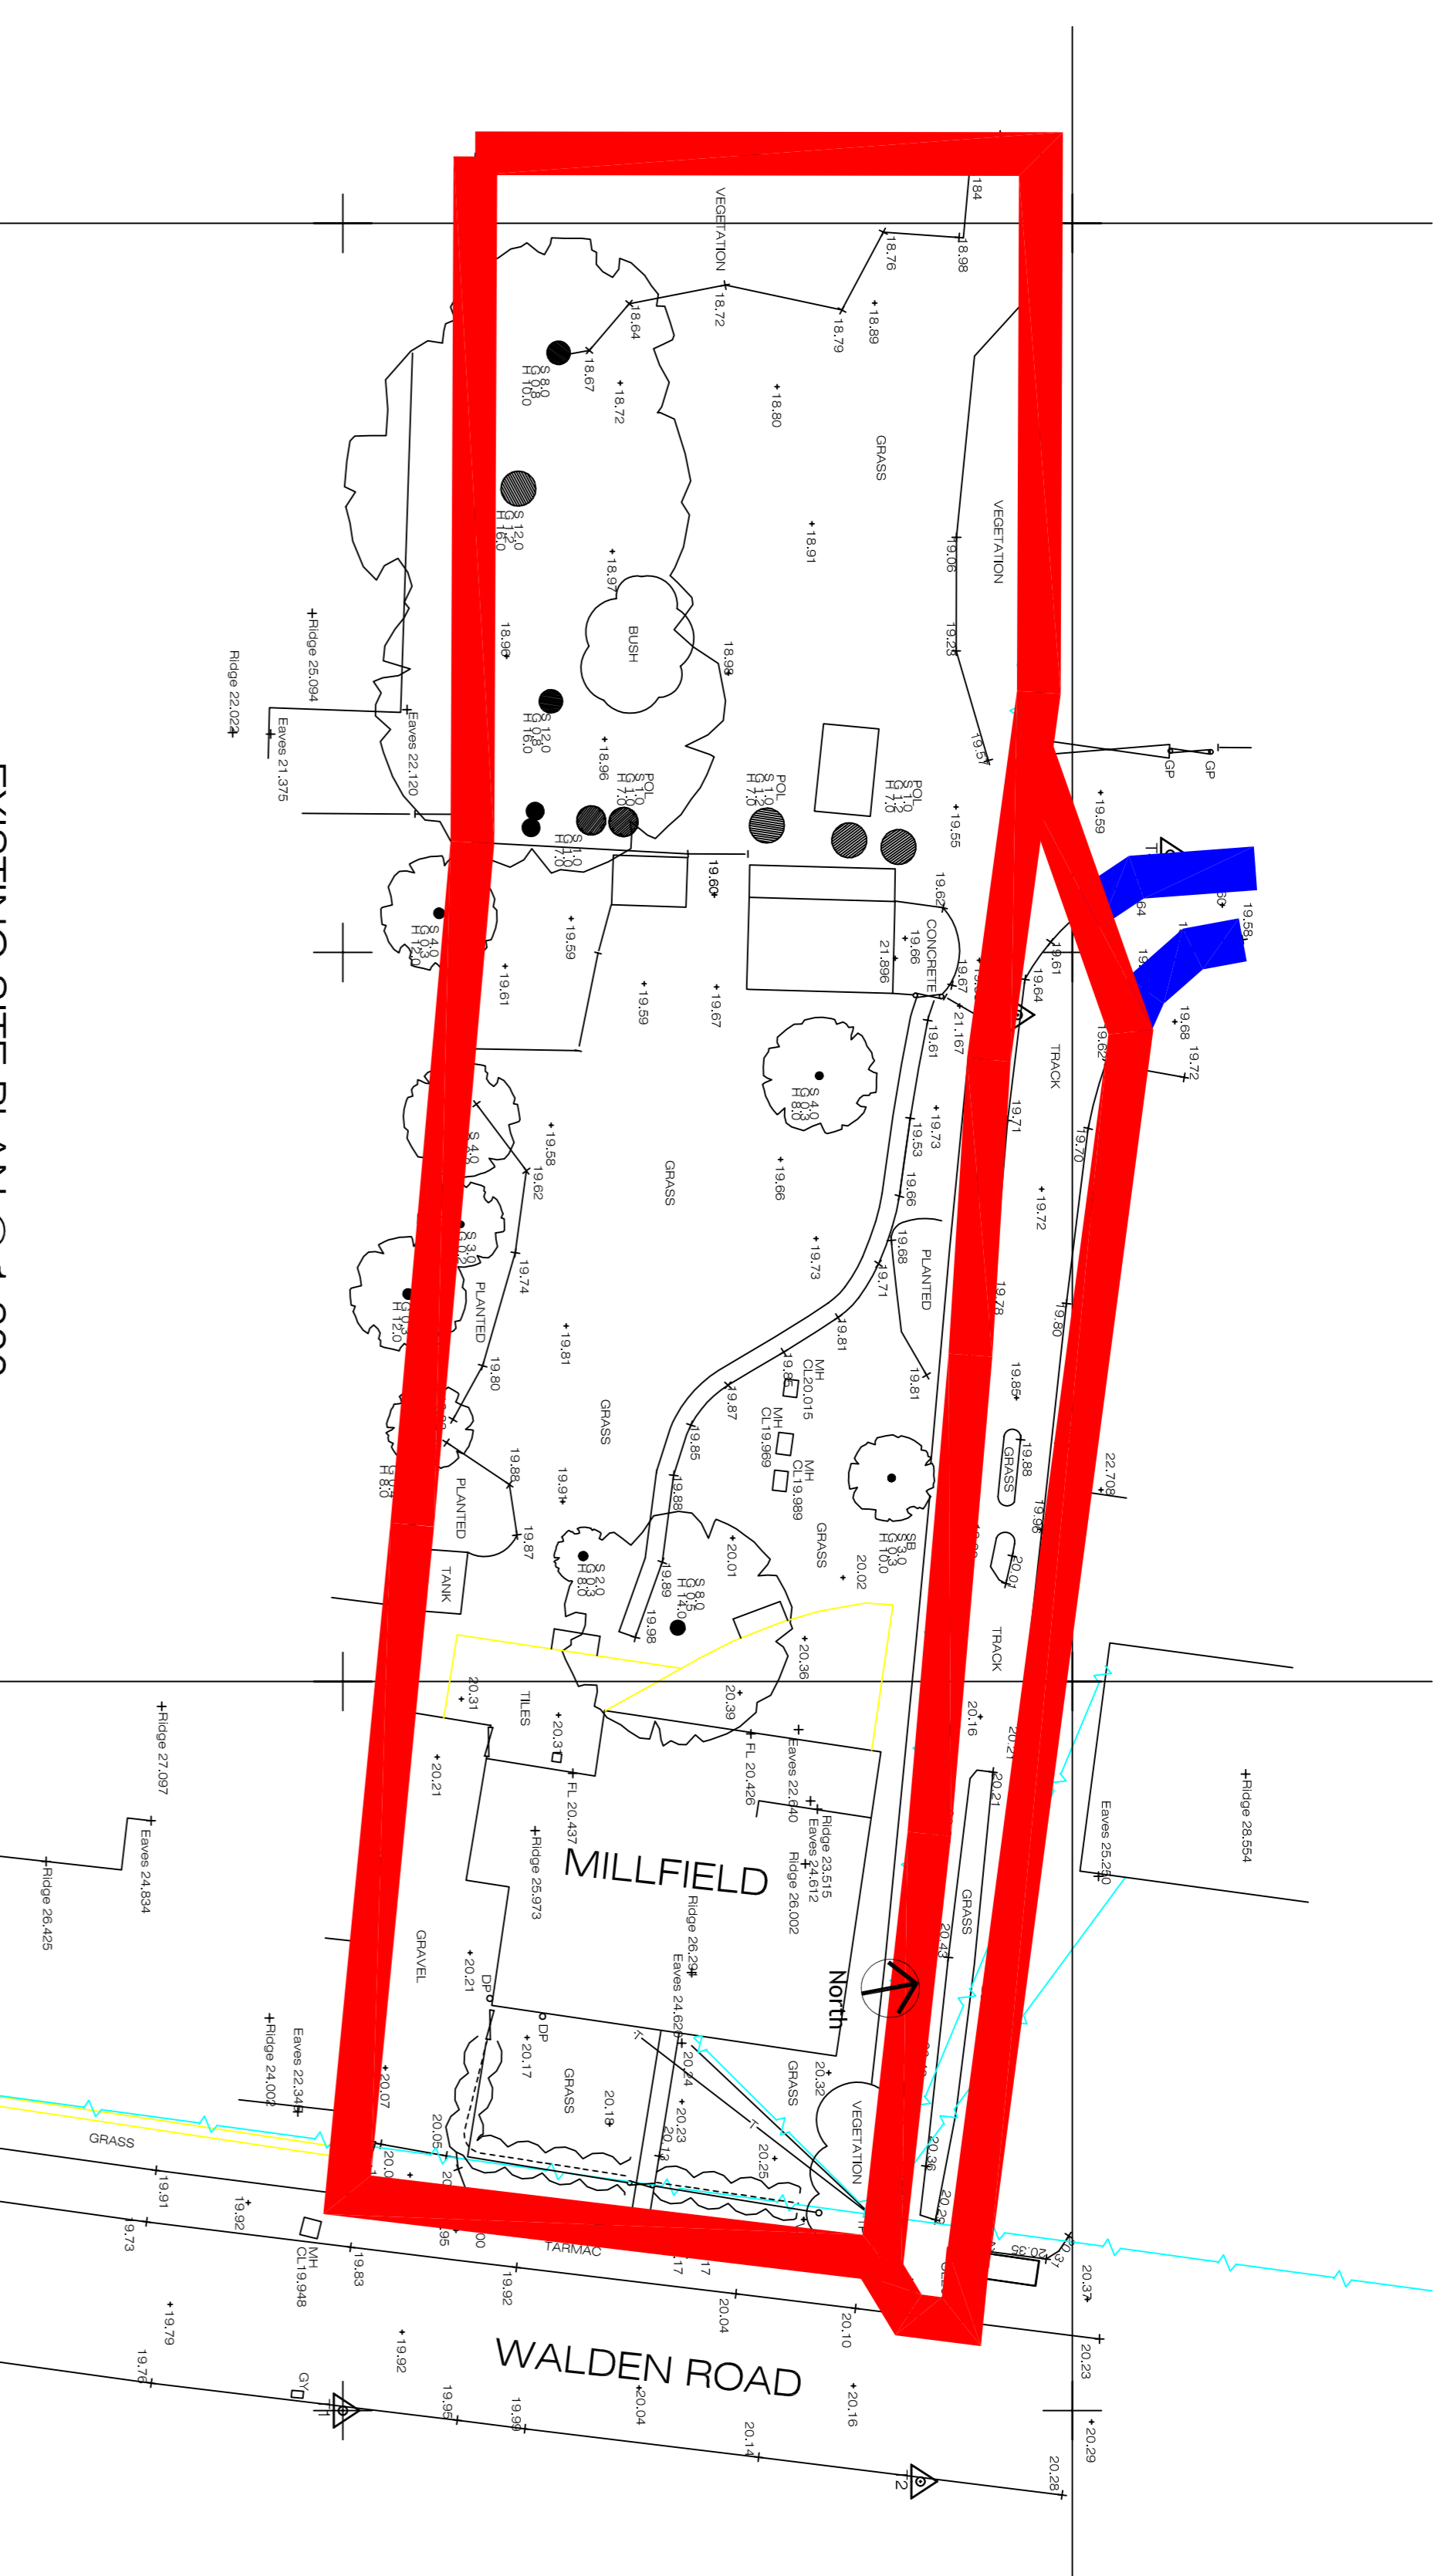

EXISTING SITE PLAN @ 1:200

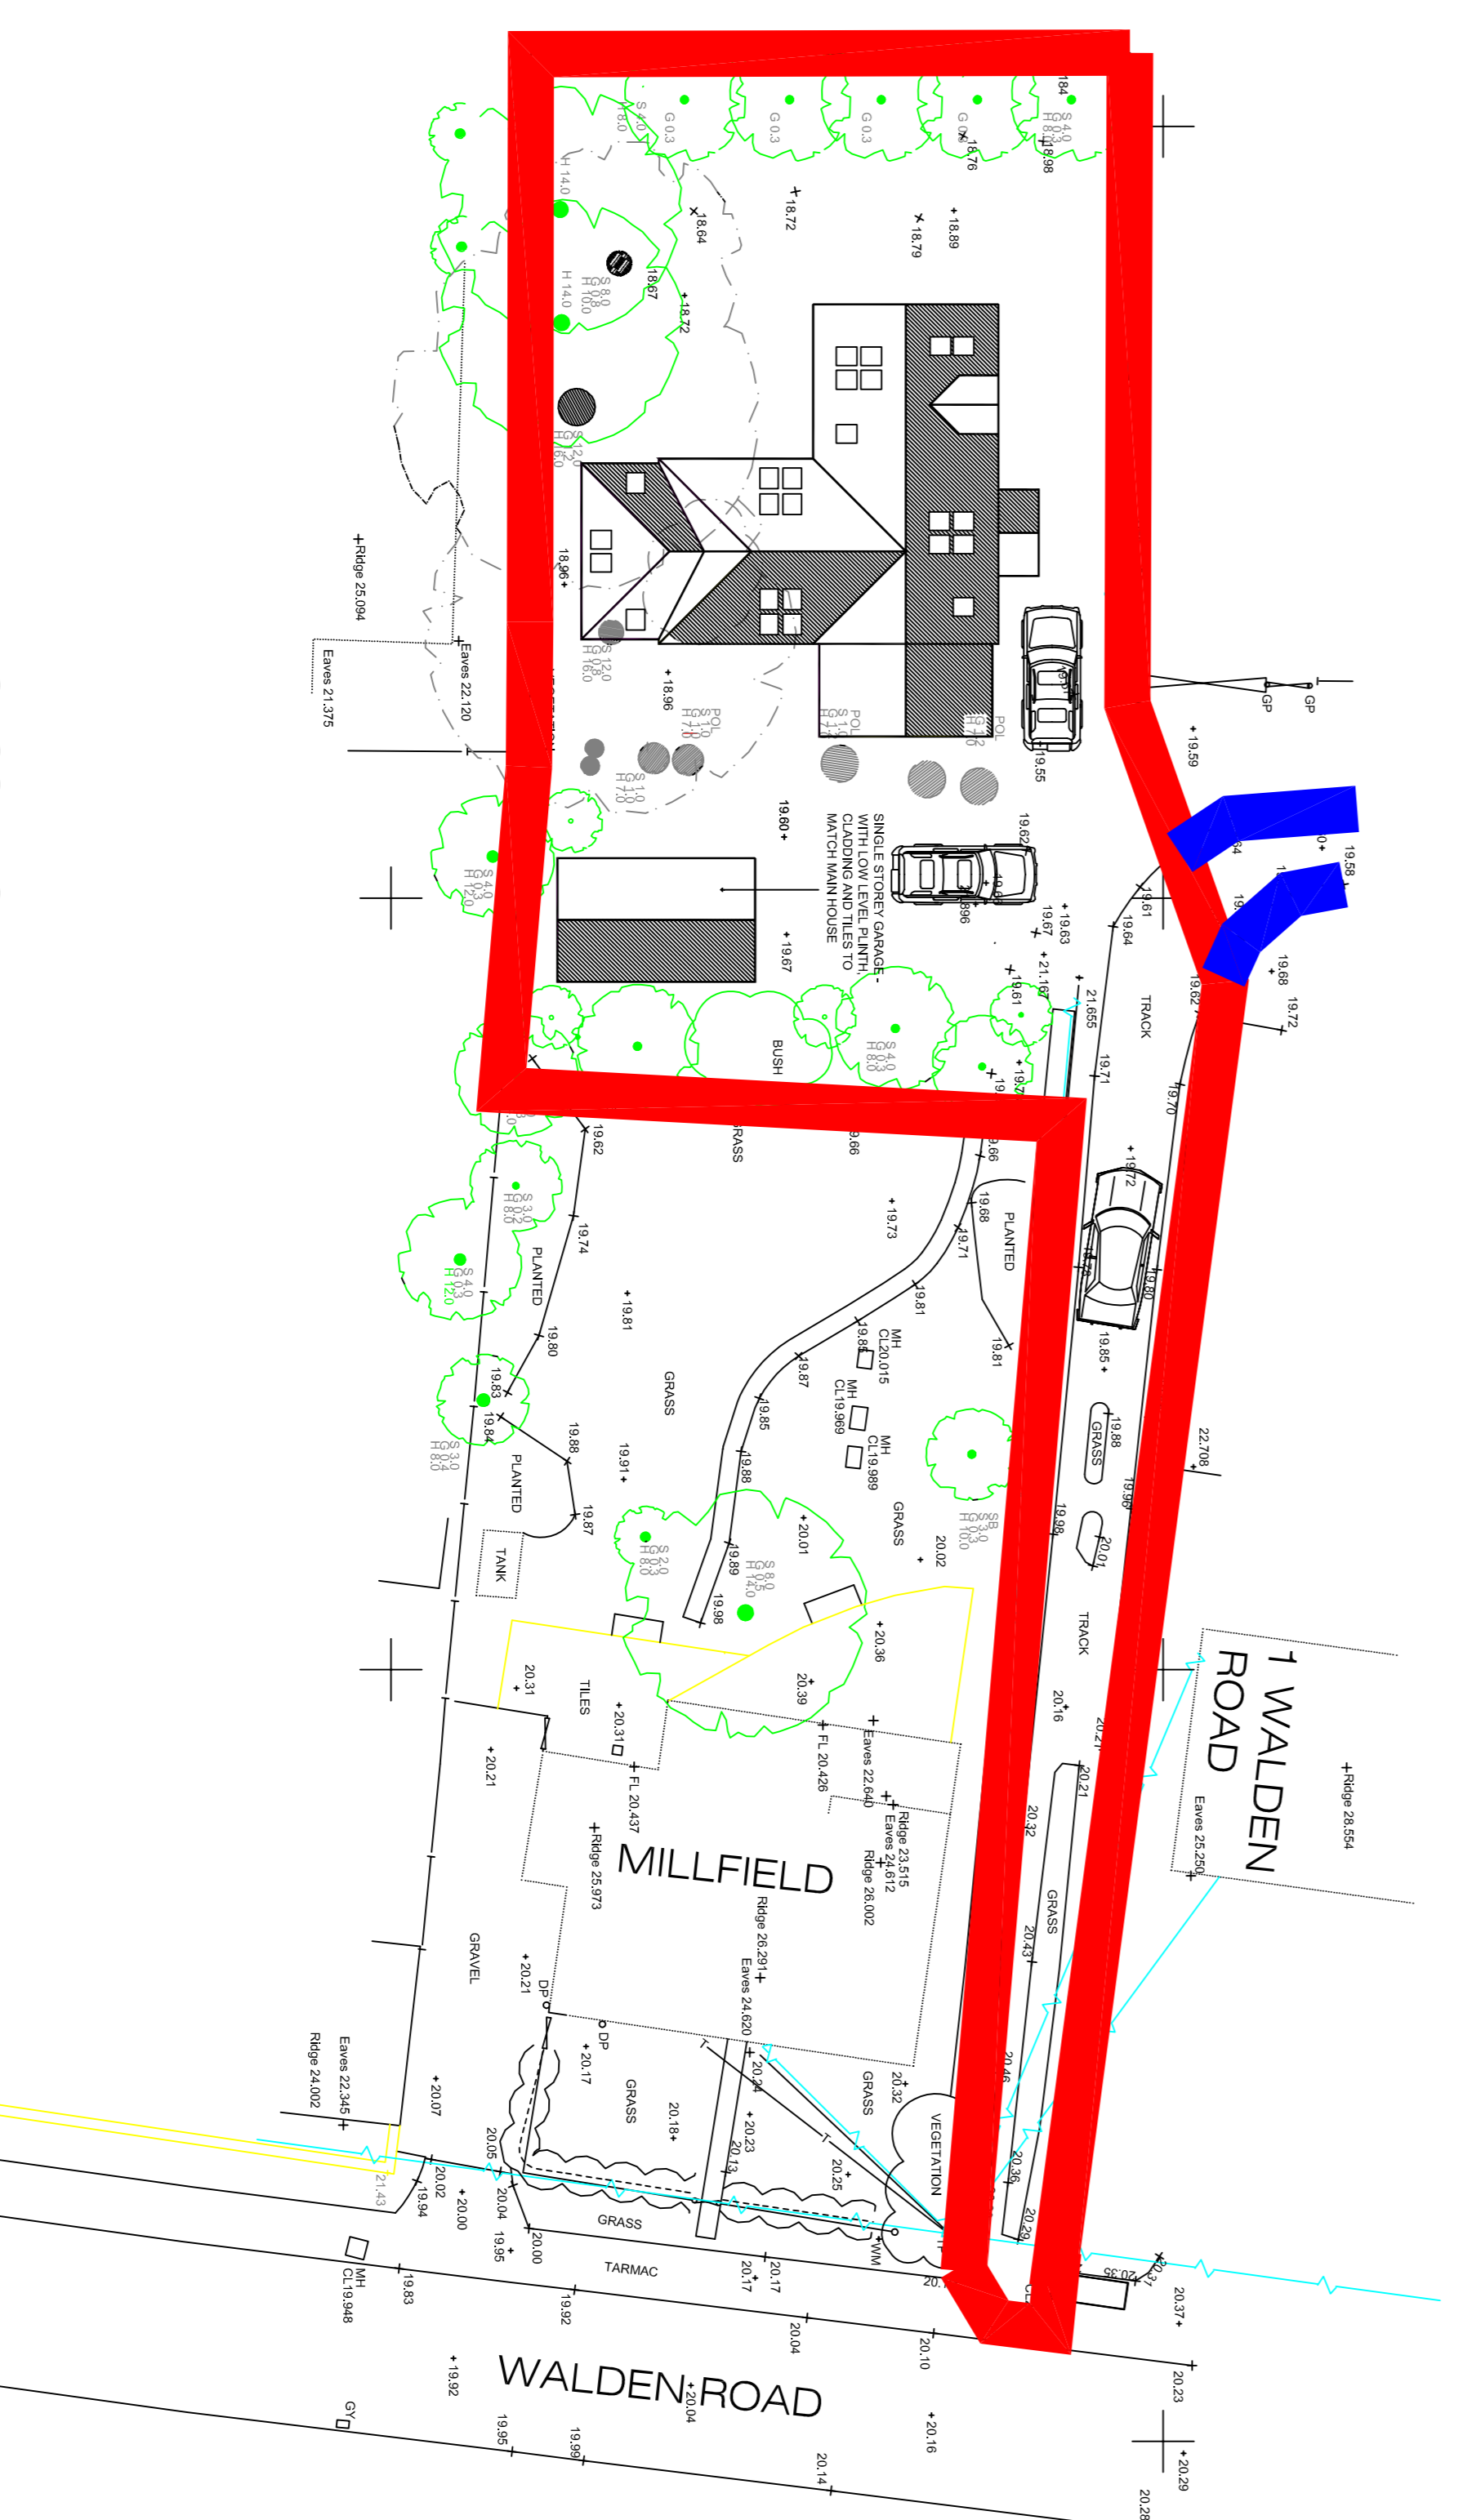

PROPOSED SITE PLAN @ 1:200

Co-Ordinates

T1	T2	T3	T4	T5
1525.000	2525.000	20.0000	1527.431	2544.800
1527.431	2544.800	20.3385	1471.648	2553.361
1471.648	2553.361	19.6350	1462.179	2537.286
1462.179	2537.286	18.9334		

NOTE:- ALL KERB LEVELS ARE CHANNEL LEVELS


FINISH TYPES	CH	CONCRETE PAVING	PO	TERRAZZO
FINISH TYPES	CH	CONCRETE PAVING	PO	TERRAZZO
GRV	GRASS	GRV	GRV	GRV
CL	CONCRETE	CL	CL	CL
CS	CONCRETE	CS	CS	CS
LP	LAMP POST	LP	LP	LP

LEGEND	SYMBOL	DESCRIPTION
BL	Blanking	Blanking
BU	Bush	Bush
BT	Tree	Tree
CH	Channel	Channel
CL	Concrete	Concrete
CM	Concrete	Concrete
CO	Concrete	Concrete
CP	Concrete	Concrete
CS	Concrete	Concrete
CT	Concrete	Concrete
CV	Concrete	Concrete
CA	Concrete	Concrete
CB	Concrete	Concrete
CC	Concrete	Concrete
DF	Concrete	Concrete
DG	Concrete	Concrete
DH	Concrete	Concrete
GA	Concrete	Concrete

PLANNING SUBMISSION

Revisions:

NO.	DESCRIPTION	DATE
A	EXTRA SITE PLANS	11.05.17
B	PLANNING AMENDS	24.05.17
C	PLANNING AMENDS	25.05.17

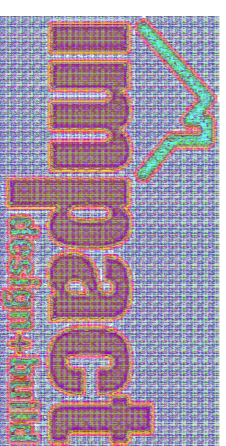

Impact Design + Build Ltd
Starsted House
Shire Hill Industrial Estate
Saffron Walden
Essex
CB11 3AQ

Tel - 01779 588835
Mob - 07712 803 485

Email: mark@christian-reeve.co.uk
www.impactdesignbuild.co.uk

Client:
ANDREW AND JULIE BOULBY

Project:
MILLFIELD
LITTLE CHESTERFORD
ESSEX
CB10 1UD

Title:
EXIST + PROP SITE PLANS
PROPOSED NEW DWELLING

Date:	Drawn By:	Checked By:
23.05.17	MR	
Scale @ A1:	Drawing no:	Revision:
AS SHOWN	IDB.15.01	C