


Key

Green Space Strategy Sites

- Allotments
- Amenity green space
- Natural/semi natural green space
- Outdoor sports provision
- Parks and gardens
- Provision for children and young people

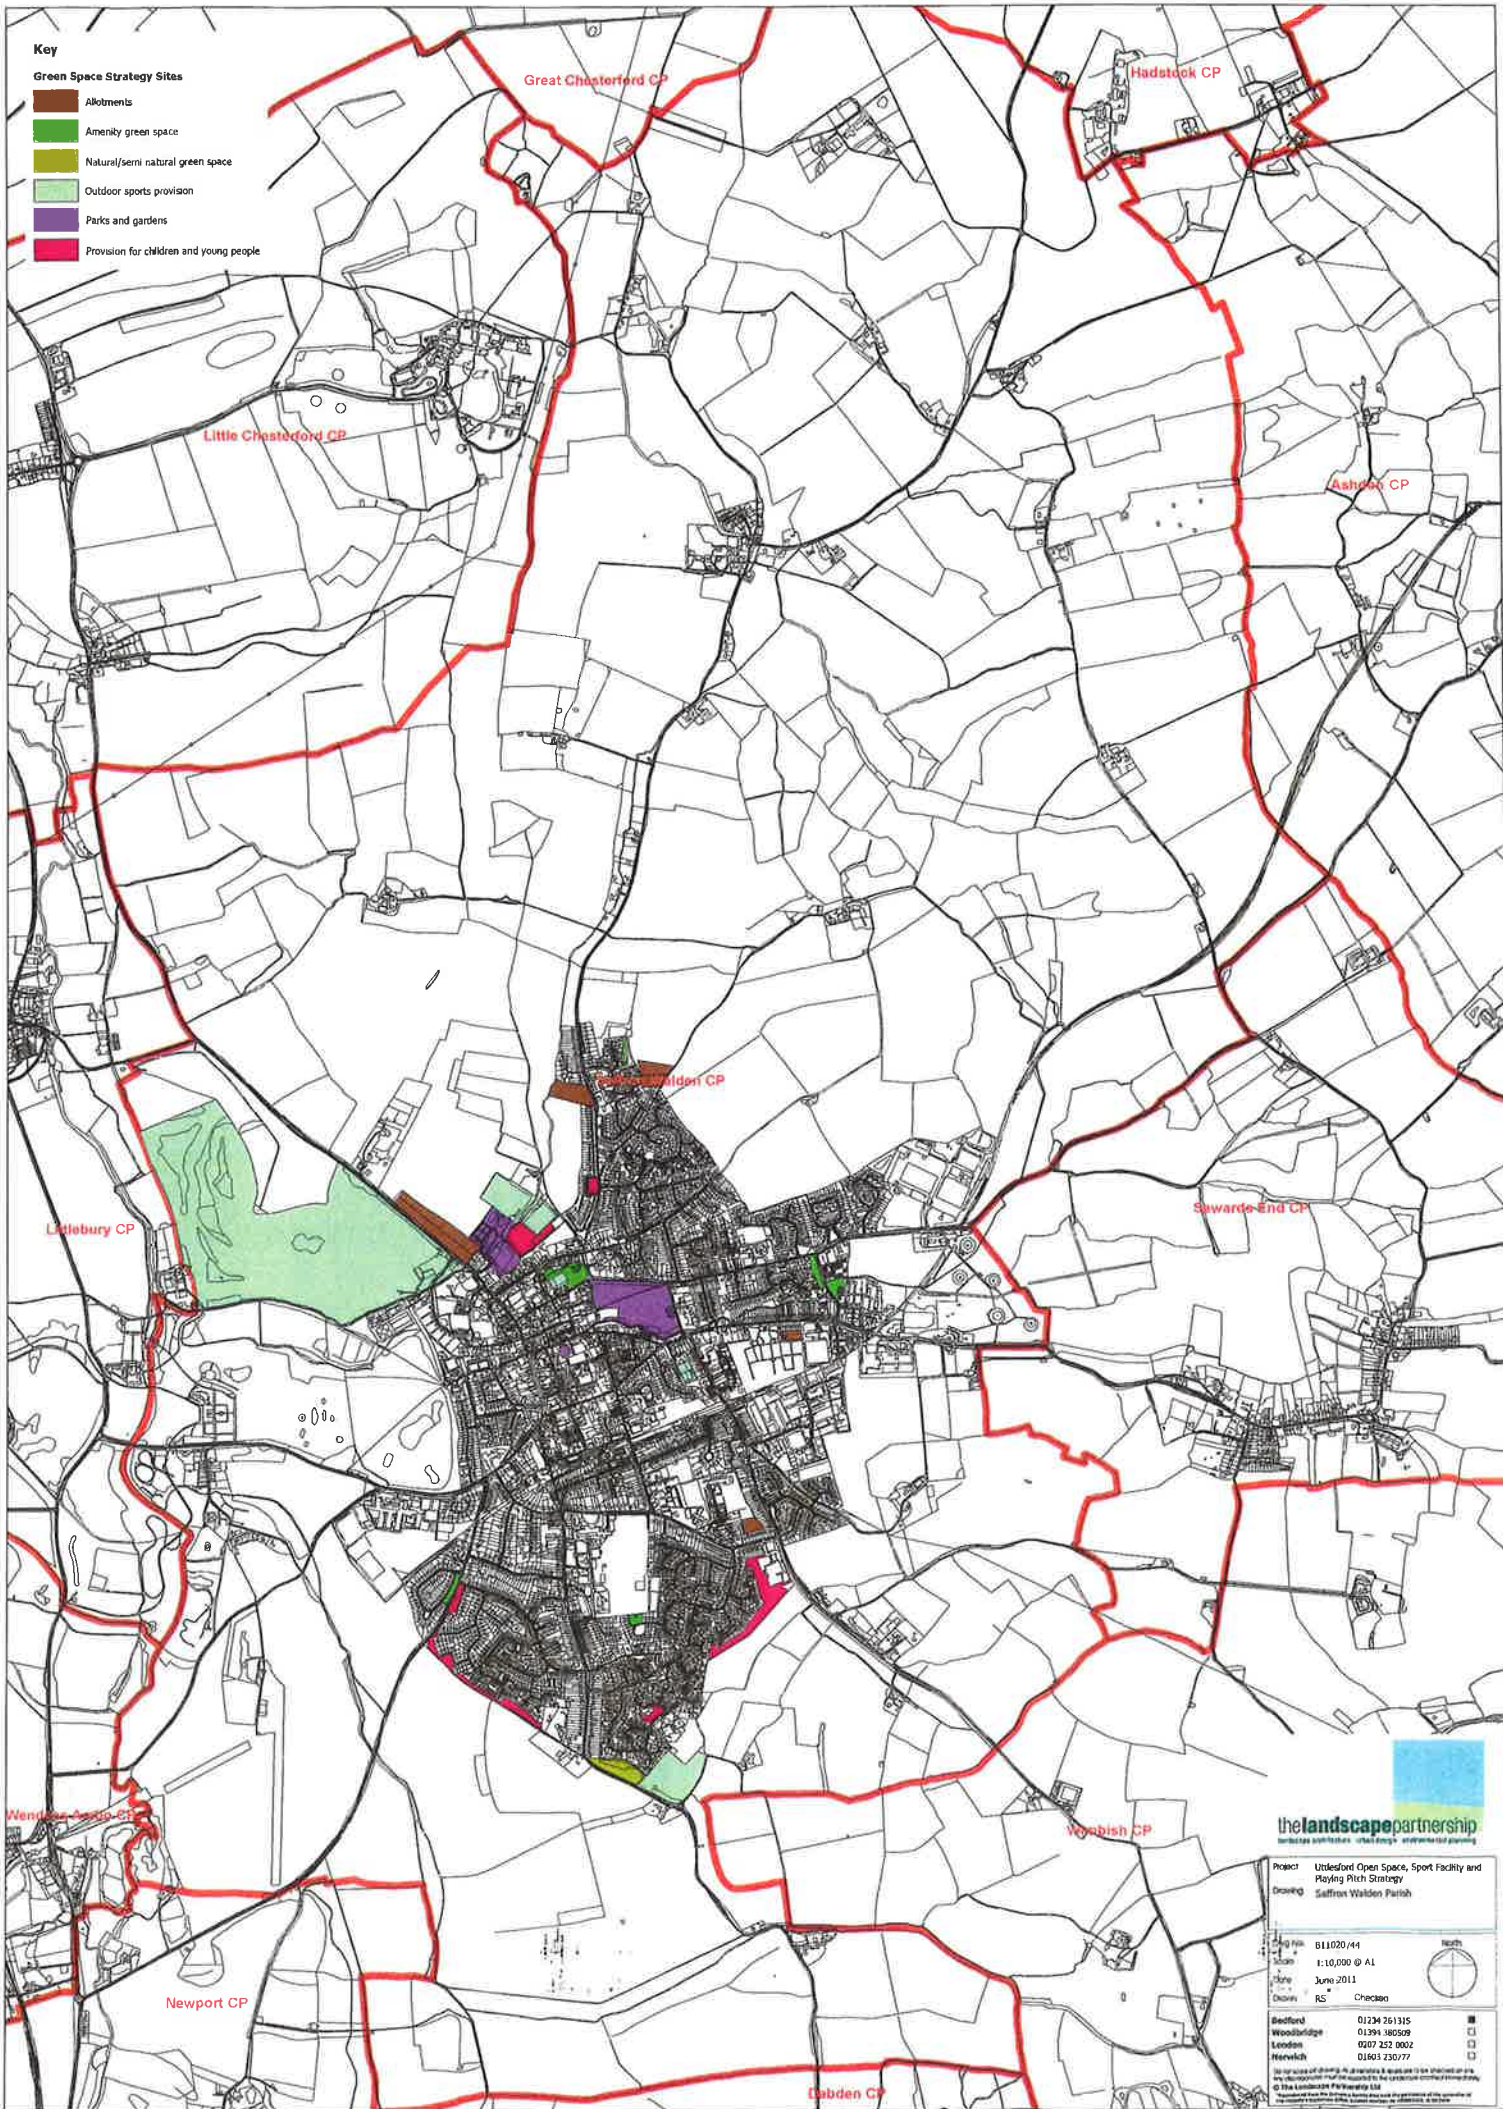

Project: Uddinghoe Open Space, Sport Facility and Playing Pitch Strategy
 Drawing: Saffron Walden Parish

Fig No:	B11020/44	North
Scale:	1:10,000 @ A1	
Date:	June 2011	
Drawn:	RS	

Bedford	01234 261315	<input checked="" type="checkbox"/>
Woodbridge	01294 380509	<input type="checkbox"/>
London	0207 252 0002	<input type="checkbox"/>
Hereford	01603 230777	<input type="checkbox"/>

Use for space planning. An allotment & sports pitch are shown in green. Any other uses are shown in grey. For more information on the project, please contact the Landscape Partnership. © The Landscape Partnership Ltd.