




VIEW OF PROPOSED HOUSES FROM BRIGHTS COTTAGE



AERIAL VIEW OF PROPOSED HOUSES FROM STATION ROAD



VIEW OF BRIGHTS COTTAGE & PROPOSED HOUSES FROM STATION ROAD

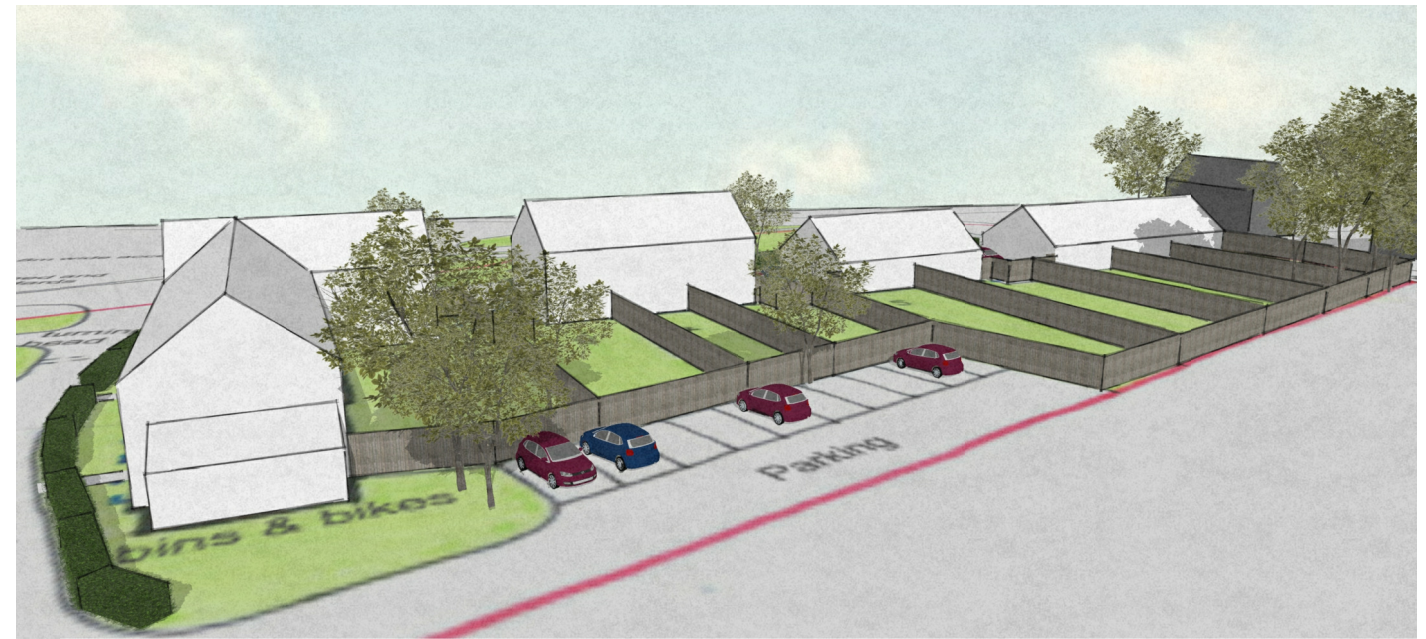

AERIAL VIEW OF REAR GARDENS & PARKING AREA



Vision, form and function

Billericay ▪ Cambridge ▪ Colchester ▪ London ▪ Norwich

The Moors, Little Dunmow
 Uttlesford District Council
 Proposed site layout
 SK1 - AP 08/09/17

Status:	File Ref:	Version:
S2	MOORSD- IW - XX - XX - DR - A - 2701	P2