



Uttlesford District Council

Assistant Director of Planning and Building Control

Council Offices, London Road, Saffron Walden, Essex CB11 4ER

TEL: 01799 510510

FAX: 01799 510550

DATE: 28/06/2012


MAP REFERENCE: TL5139NW

SCALE: 1:1250

This copy has been produced specifically for Planning and Building Control purposes only. No further copies may be made. Reproduced from the Ordnance Survey Mapping with the permission of The Controller of Her Majesty's Stationery Office.

Crown Copyright. Unauthorised reproduction infringes Crown Copyright and may lead to prosecution or civil proceedings.

Uttlesford District Council. licence No: 100018688 (2007).

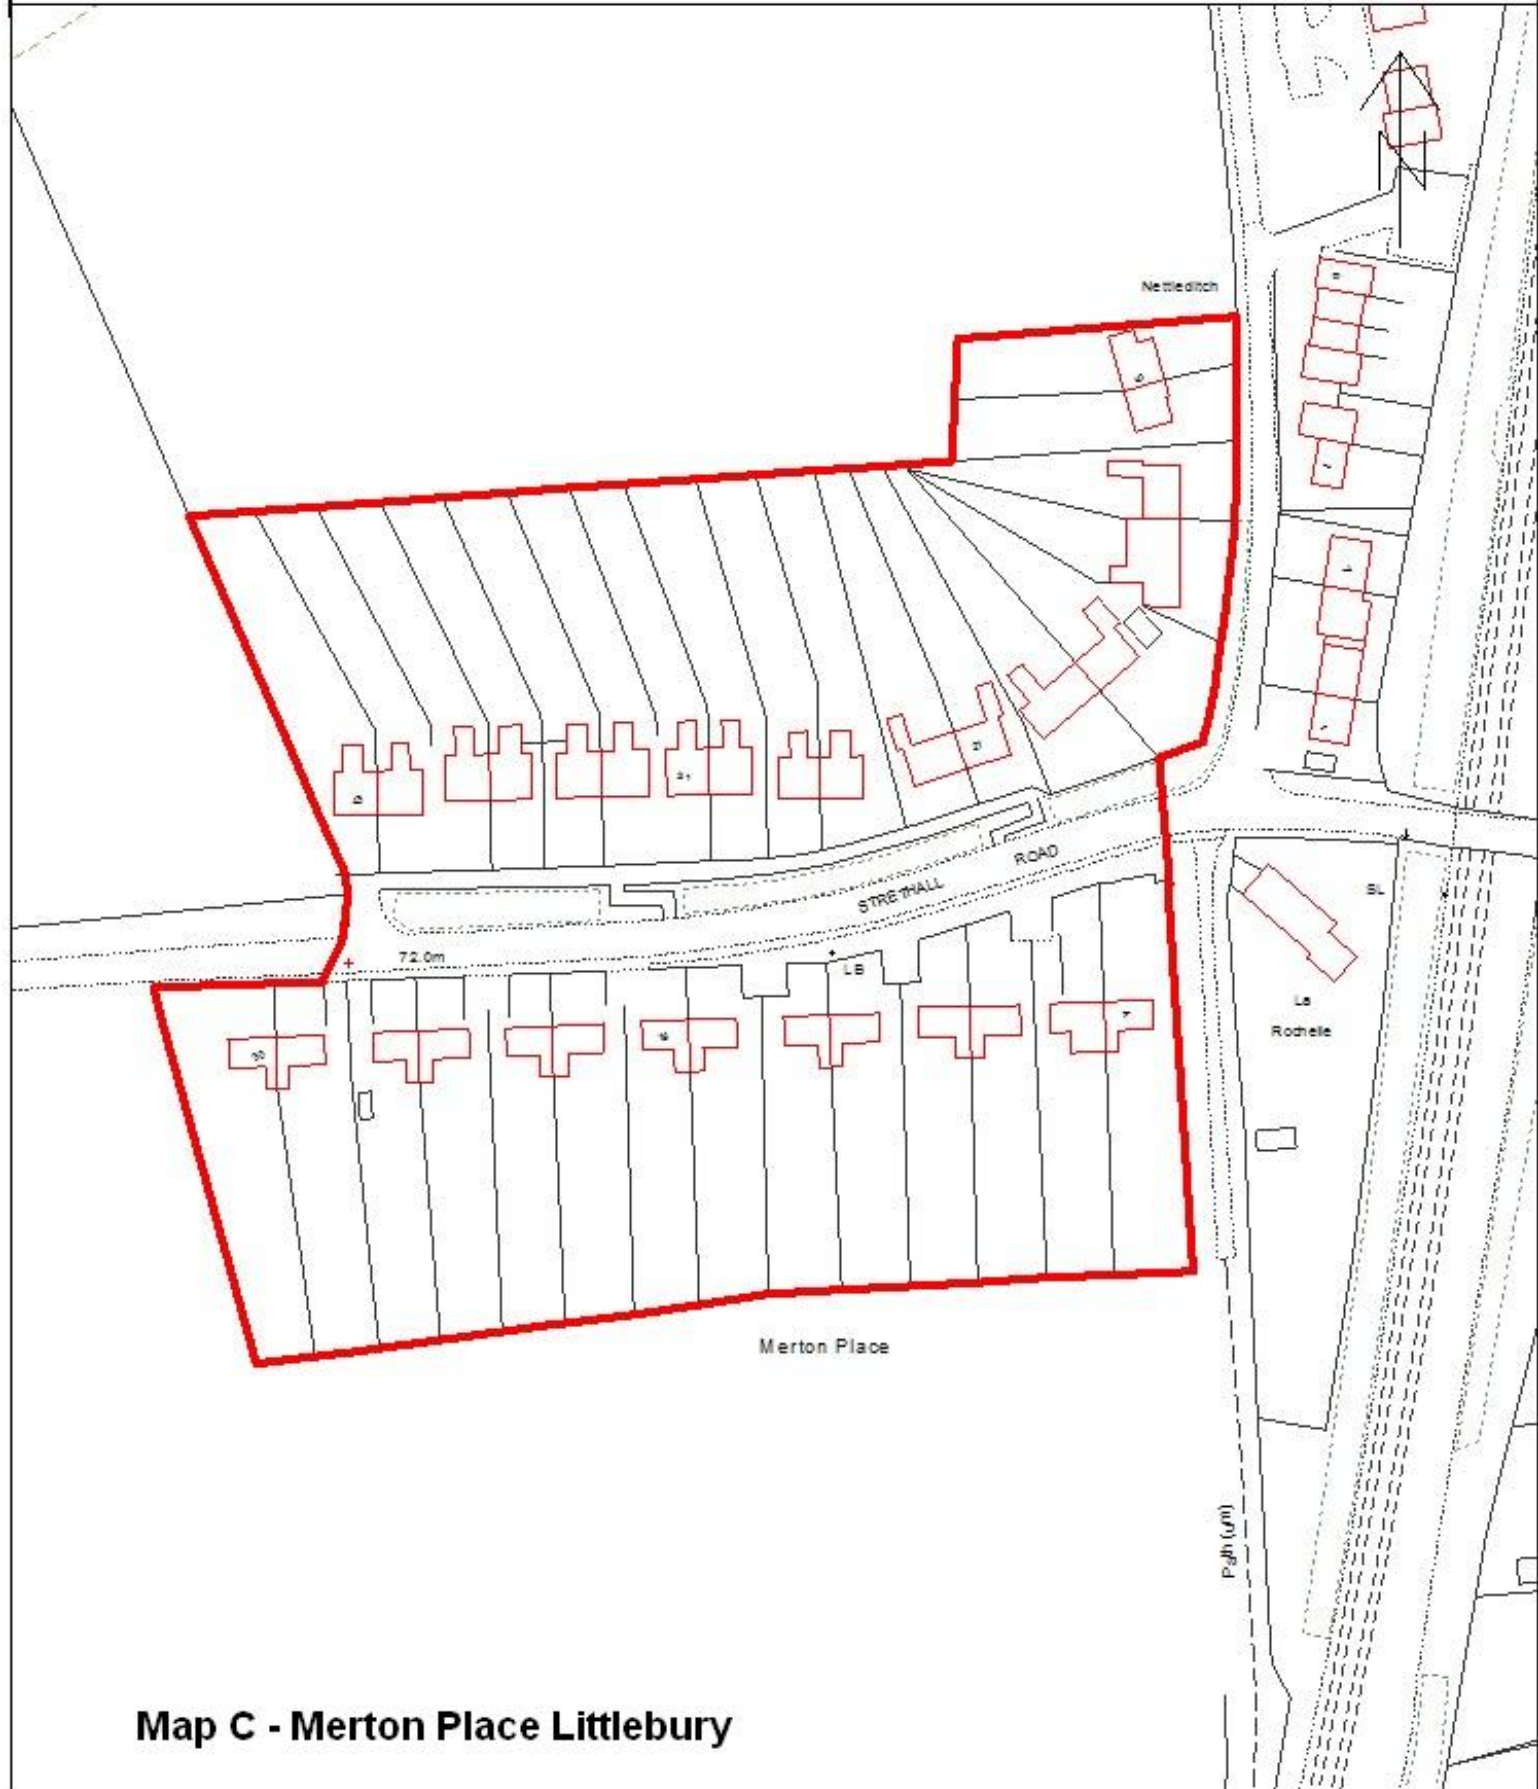

Map C - Merton Place Littlebury