

Option 2 4 Houses, 4 Flats




Option 2 Schedule
 2No. 2B4P Houses with 2 No. Parking Spaces
 2No. 1B2P Houses With 1 No. Parking Space
 4No. 1B2P Flats With 1 No. Parking Space

Site Total: 8 No. Houses and Flats
Total Site Area: 0.19 Hectares


Option 2A Schedule
 3No. 2B4P Houses with 2 No. Parking Spaces
 2No. 1B2P Houses With 1 No. Parking Space
 2No. 1B2P Flats With 1 No. Parking Space

Site Total: 7 No. Houses and Flats
Total Site Area: 0.19 Hectares

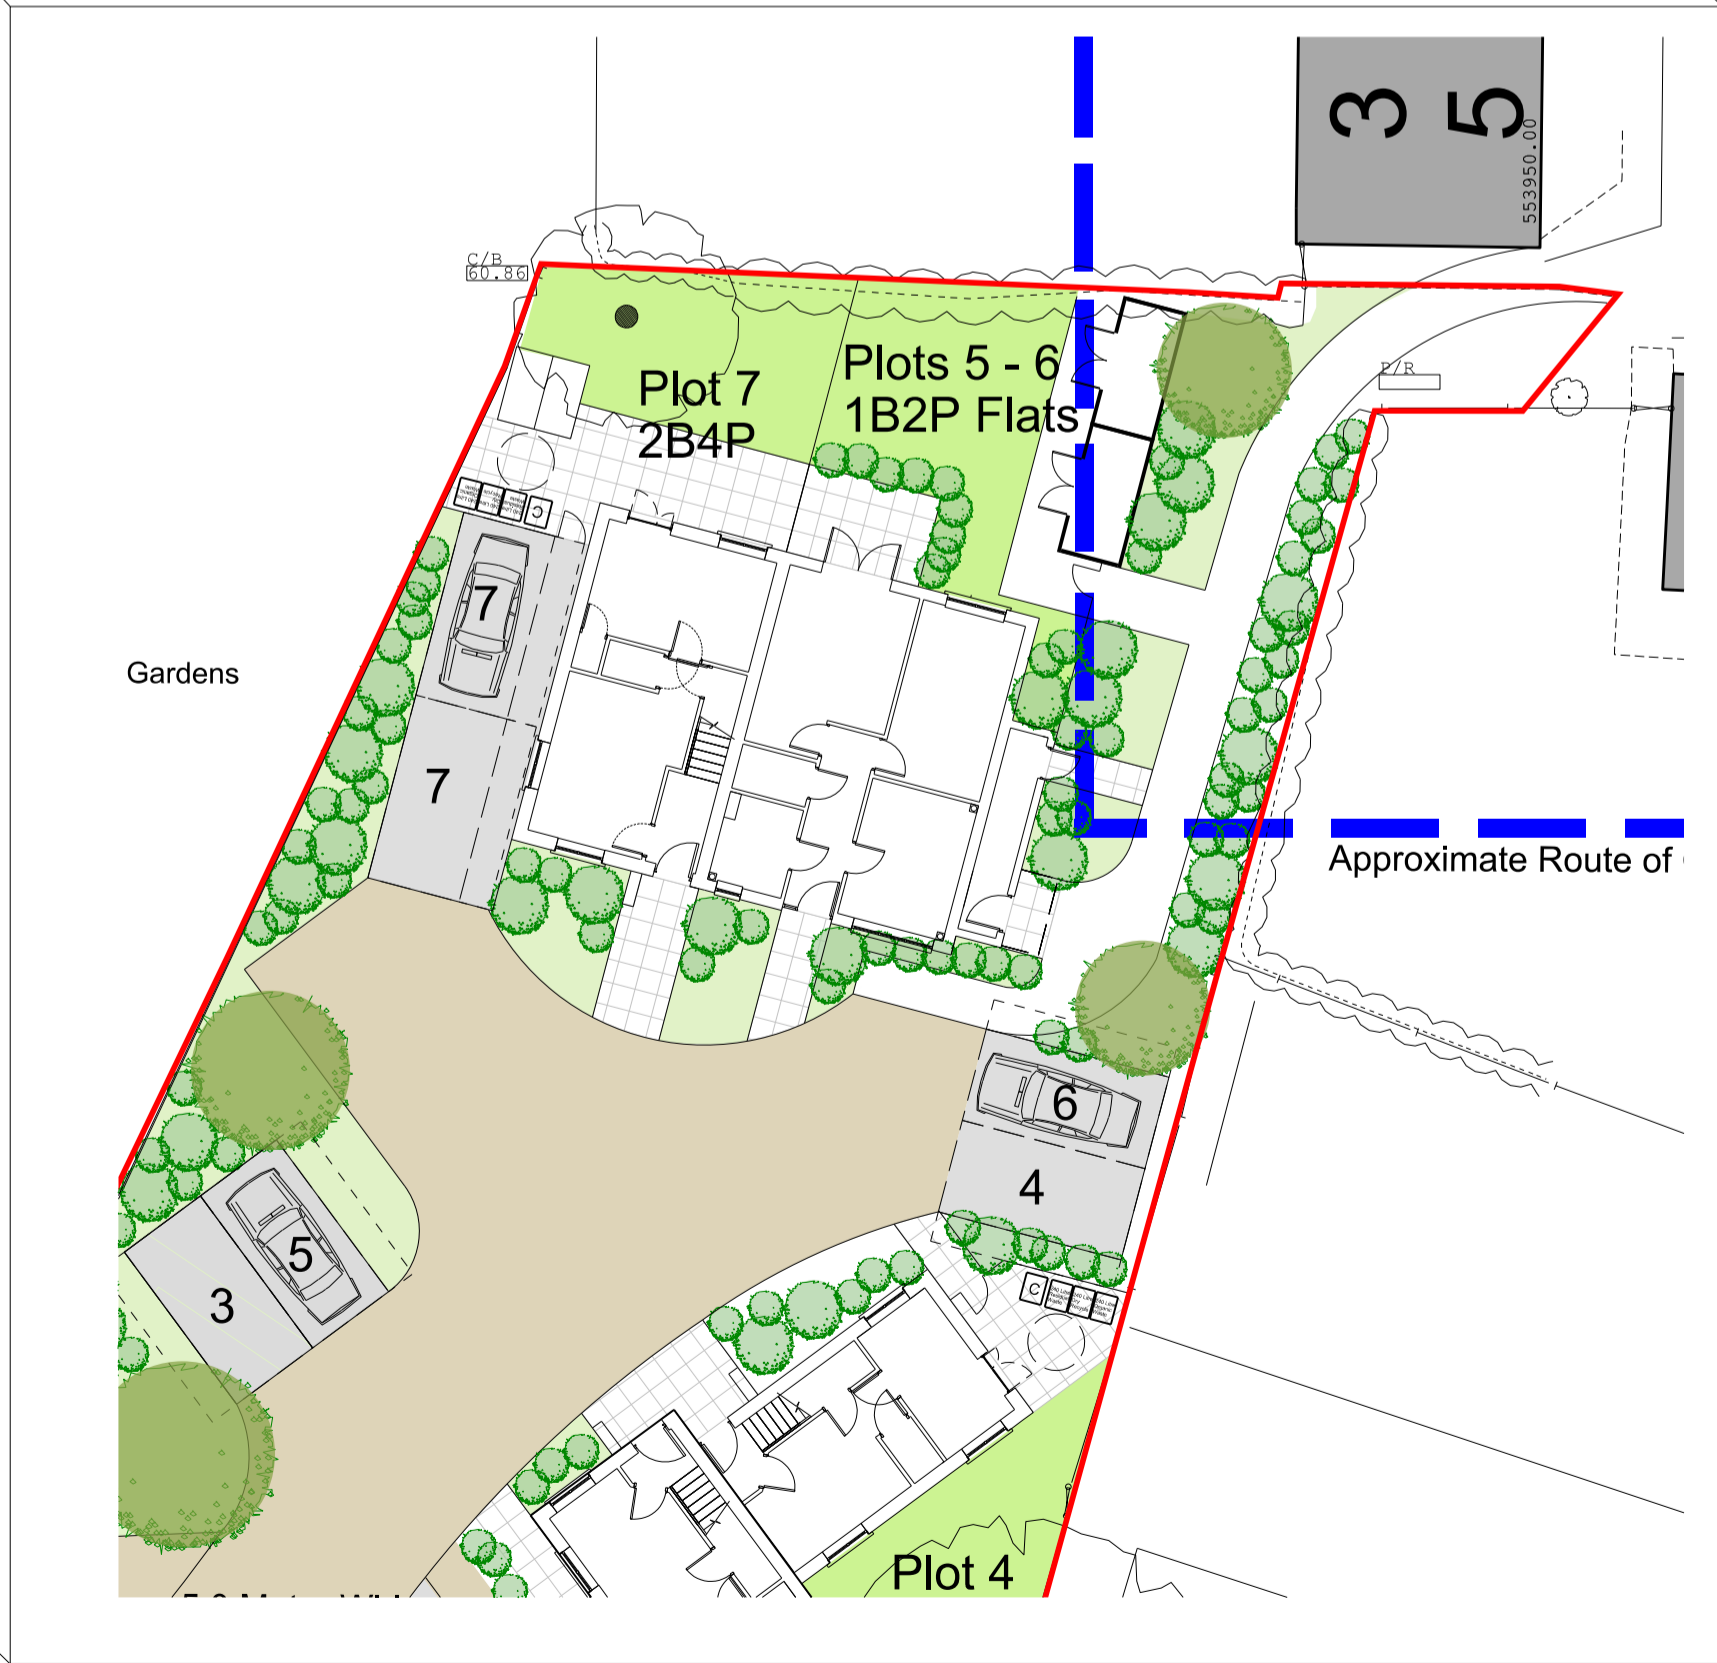

Option 2A 5 Houses, 2 Flats

- No. Notes:
- All dimensions to be verified on site by GENERAL CONTRACTOR and any discrepancies to be brought to the attention of the Architect prior to commencing work or setting out or preparing shop drawings.
 - Drawings not to be scaled. Work to figured dimensions only.
 - © copyright SAUNDERS BOSTON LIMITED. All rights reserved. This drawing remains the property of SAUNDERS BOSTON LIMITED at all times and may not be reproduced or copied in whole or in part without their prior written consent.
 - This drawing and related specifications are for use only in the stated location.
 - This drawing is to be read in conjunction with all other Consultants drawings and specifications.
 - Drainage has not been surveyed and all pipe locations and below ground drainage runs are indicative

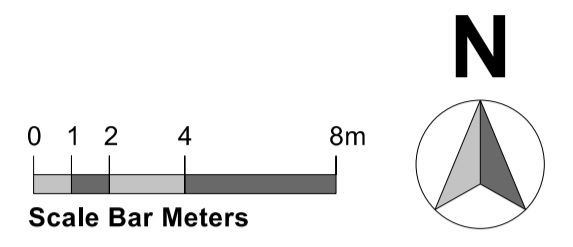

PRELIM FOR COMMENT

No.	Revision	Date	Chk	Auth
FOR DISCUSSION				
		Chartered Architects 119 Newmarket Road Cambridge CB5 9BA Tel: (01223) 367733 E-mail: office@saundersboston.co.uk		
Saunders Boston				
Client: Uttlesford District Council				
Job: Catons Lane Saffron Walden				
Drawing: Proposed Site Plan Option 2 and 2 A				
Scales: 1:200 @ A1, 1:400 @ A3		Date: March 2014		Checked: NDMG
1:100 @ A1, 1:200 @ A3		Authorised: NDMG		Number: 1343-SK-002
		Revision:		