



Existing layout

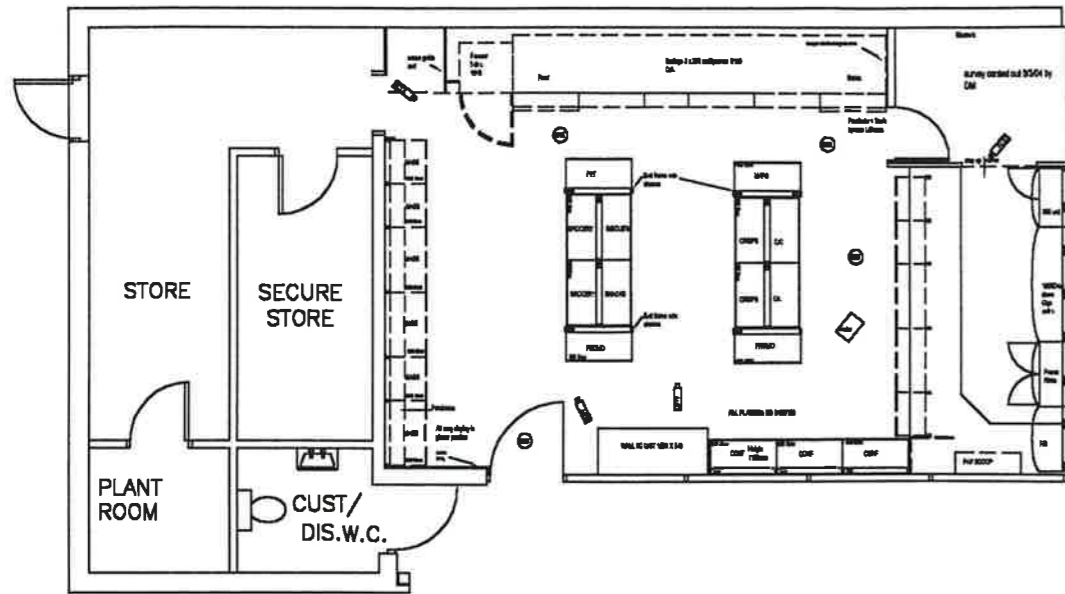

FIRE FIGHTING EQUIPMENT

- 2 CO₂ Extinguishers (Counter)
- 1 Dry Powder (Store)

licensable activity sales of alcohol for consumption off the premises.

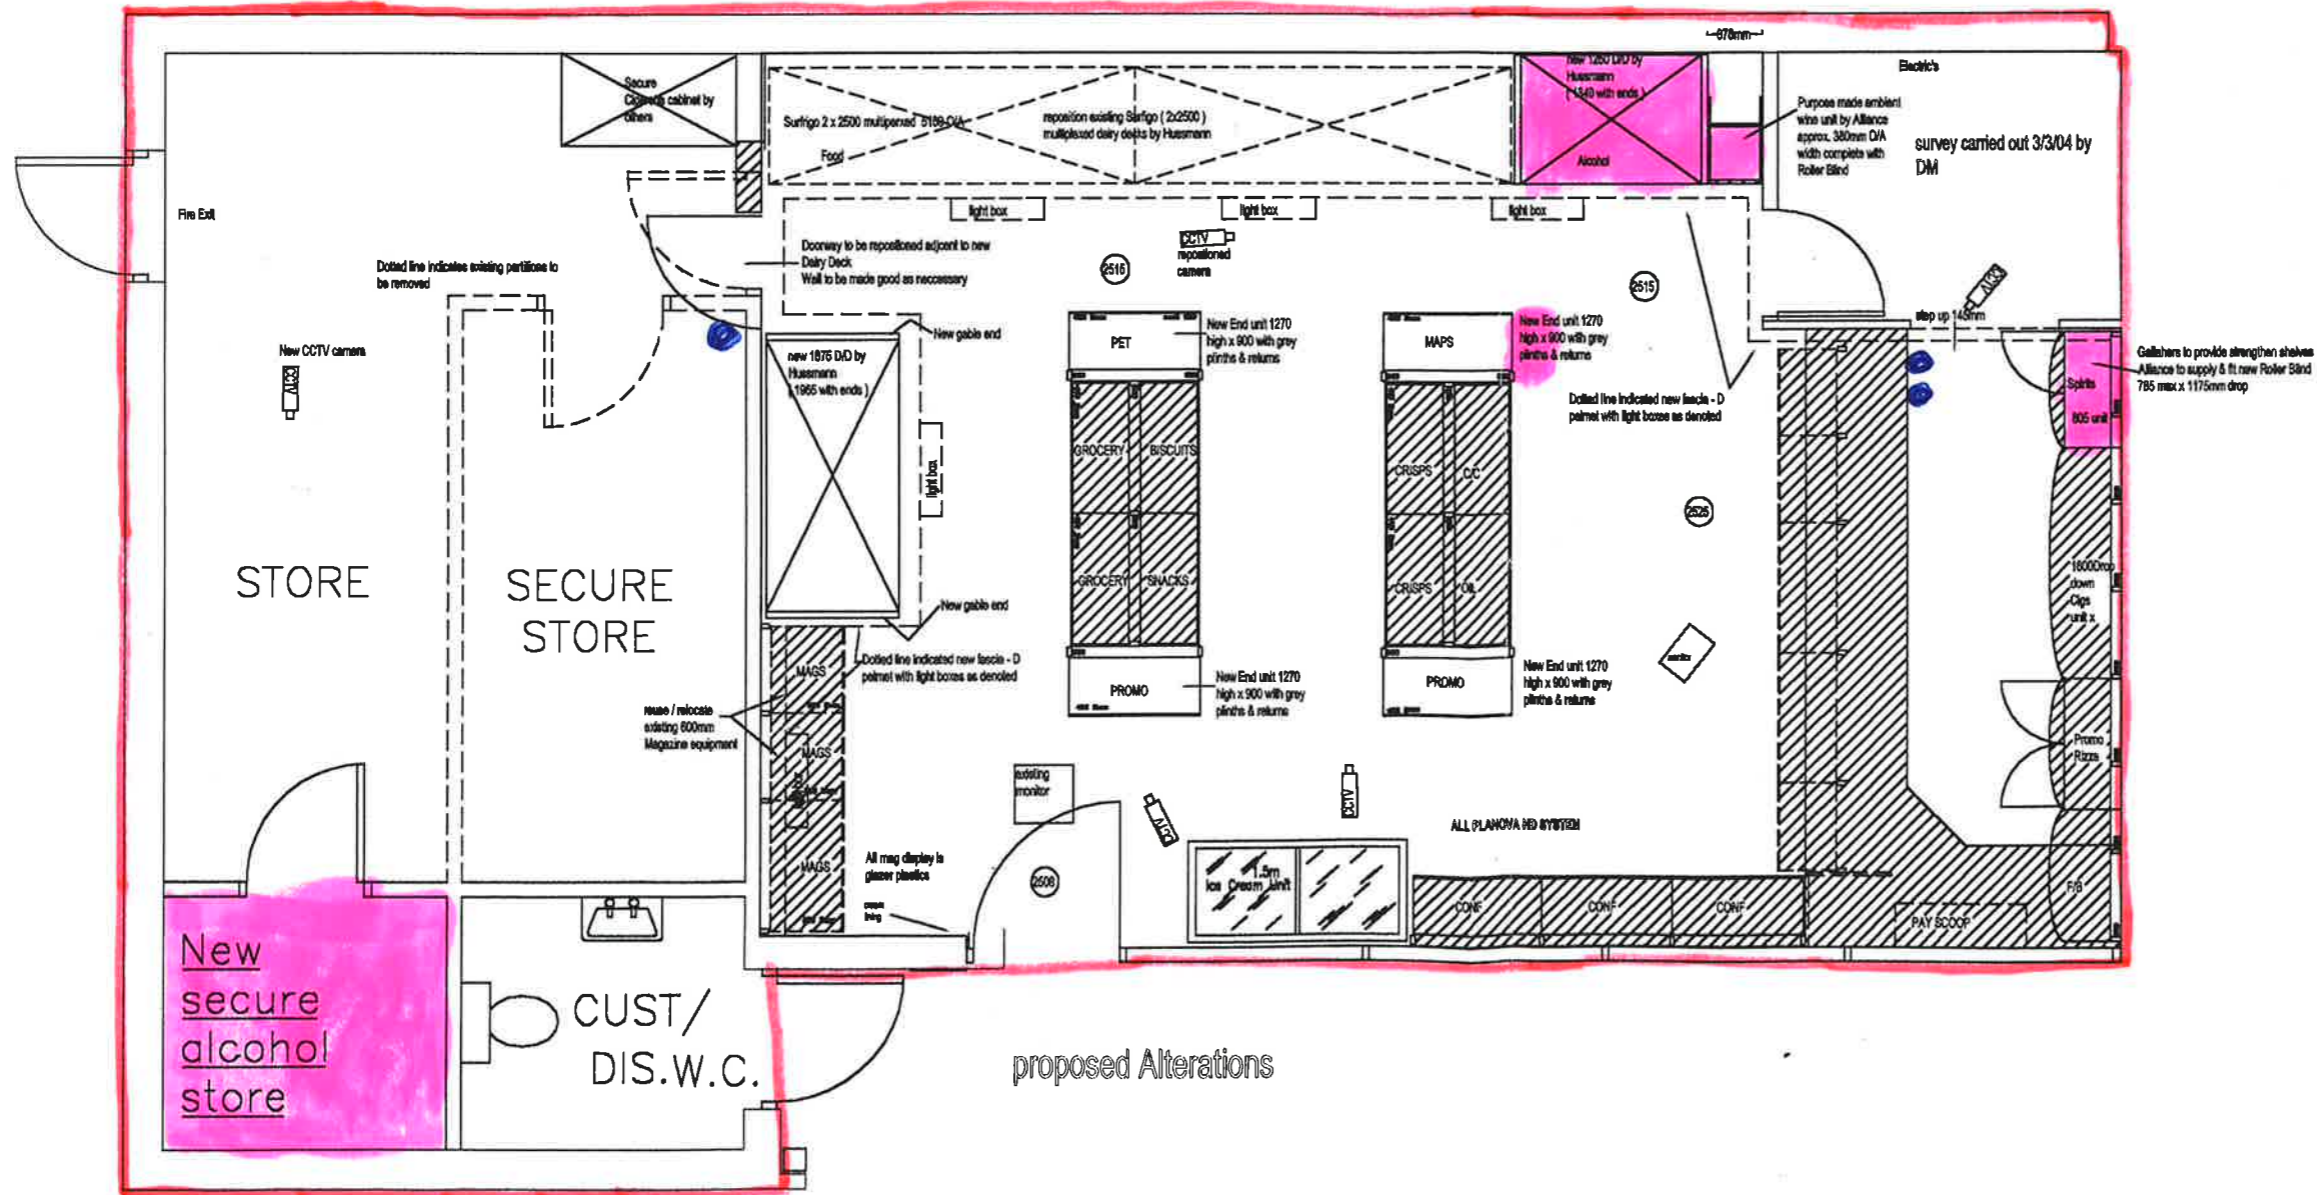


REV	DATE	INITIALS	DETAILS


DWG APPROVED BY & DATE

SURVEY BY & DATE




LATEST DRAWINGS ON INDUSTRIAL PLAN
 HAYWARDS, BURNELL, AND SON
 TEL: 01474 878 4444
 FAX: 01474 878 2888

CLIENT: TOTAL
 SITE: Cambridge Rd Stansted Proposed Alterations
 DATE: 1/4/04
 DRAWN: SRS
 SCALE: 
 DRG. No. 17B41.00

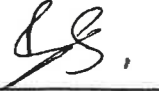Scale 1:100


THIS DRAWING REMAINS THE PROPERTY OF ALLIANCE SHOPFITTERS LTD. AND CANNOT BE COPIED, COMMUNICATED OR LOANED TO A THIRD PARTY WITHOUT WRITTEN CONSENT