


# UTT/12/5492/LB

## 1 Parsonage Farm Barns, Barnston Road, High Easter

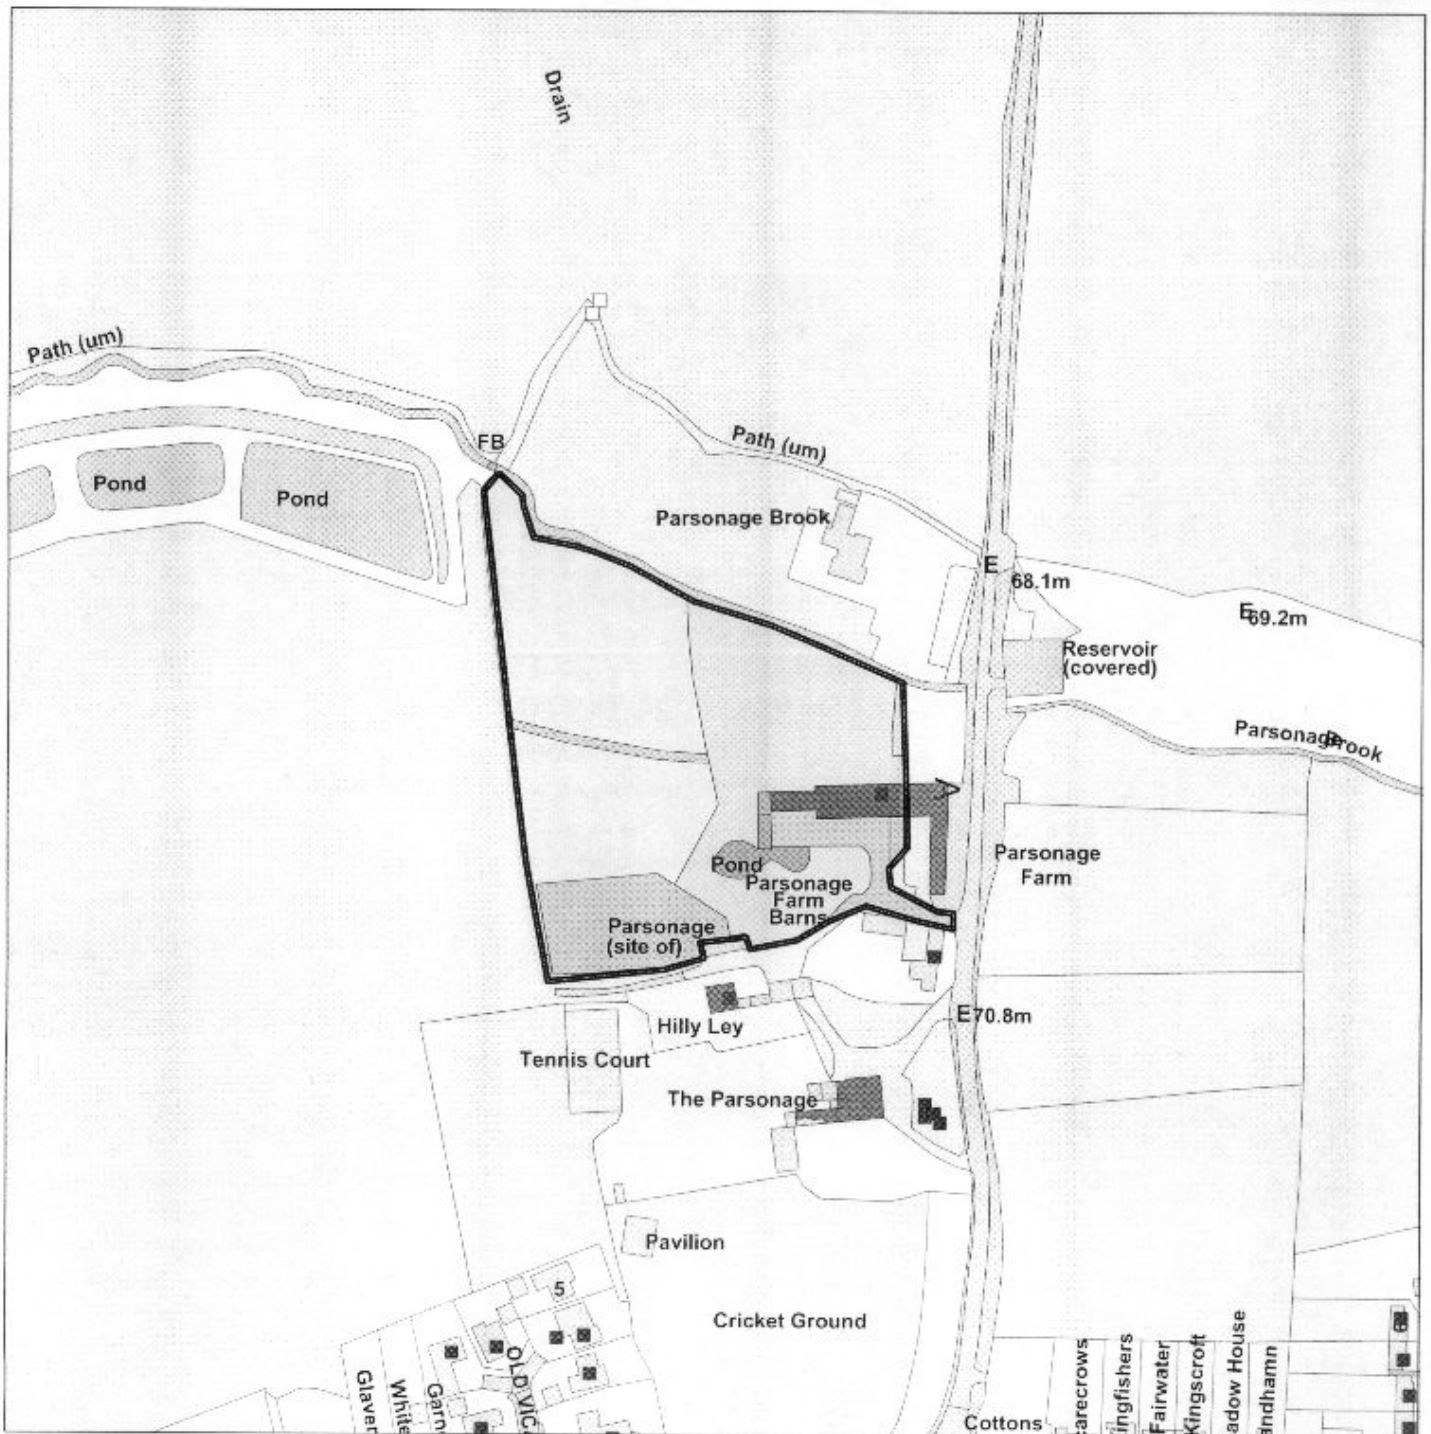

Scale : 1:2500

Reproduced from the Ordnance Survey map with the permission of the Controller of Her Majesty's Stationery Office © Crown Copyright 2000.

Unauthorised reproduction infringes Crown Copyright and may lead to prosecution or civil proceedings.

Organisation	UTTLESFORD DISTRICT COUNCIL
Department	PLANNING
Comments	
Date	04 January 2013
SLA Number	100018688 (2007)