


UTT/1359/12/OP

Land at Foxley House, Green Road, Rickling Green

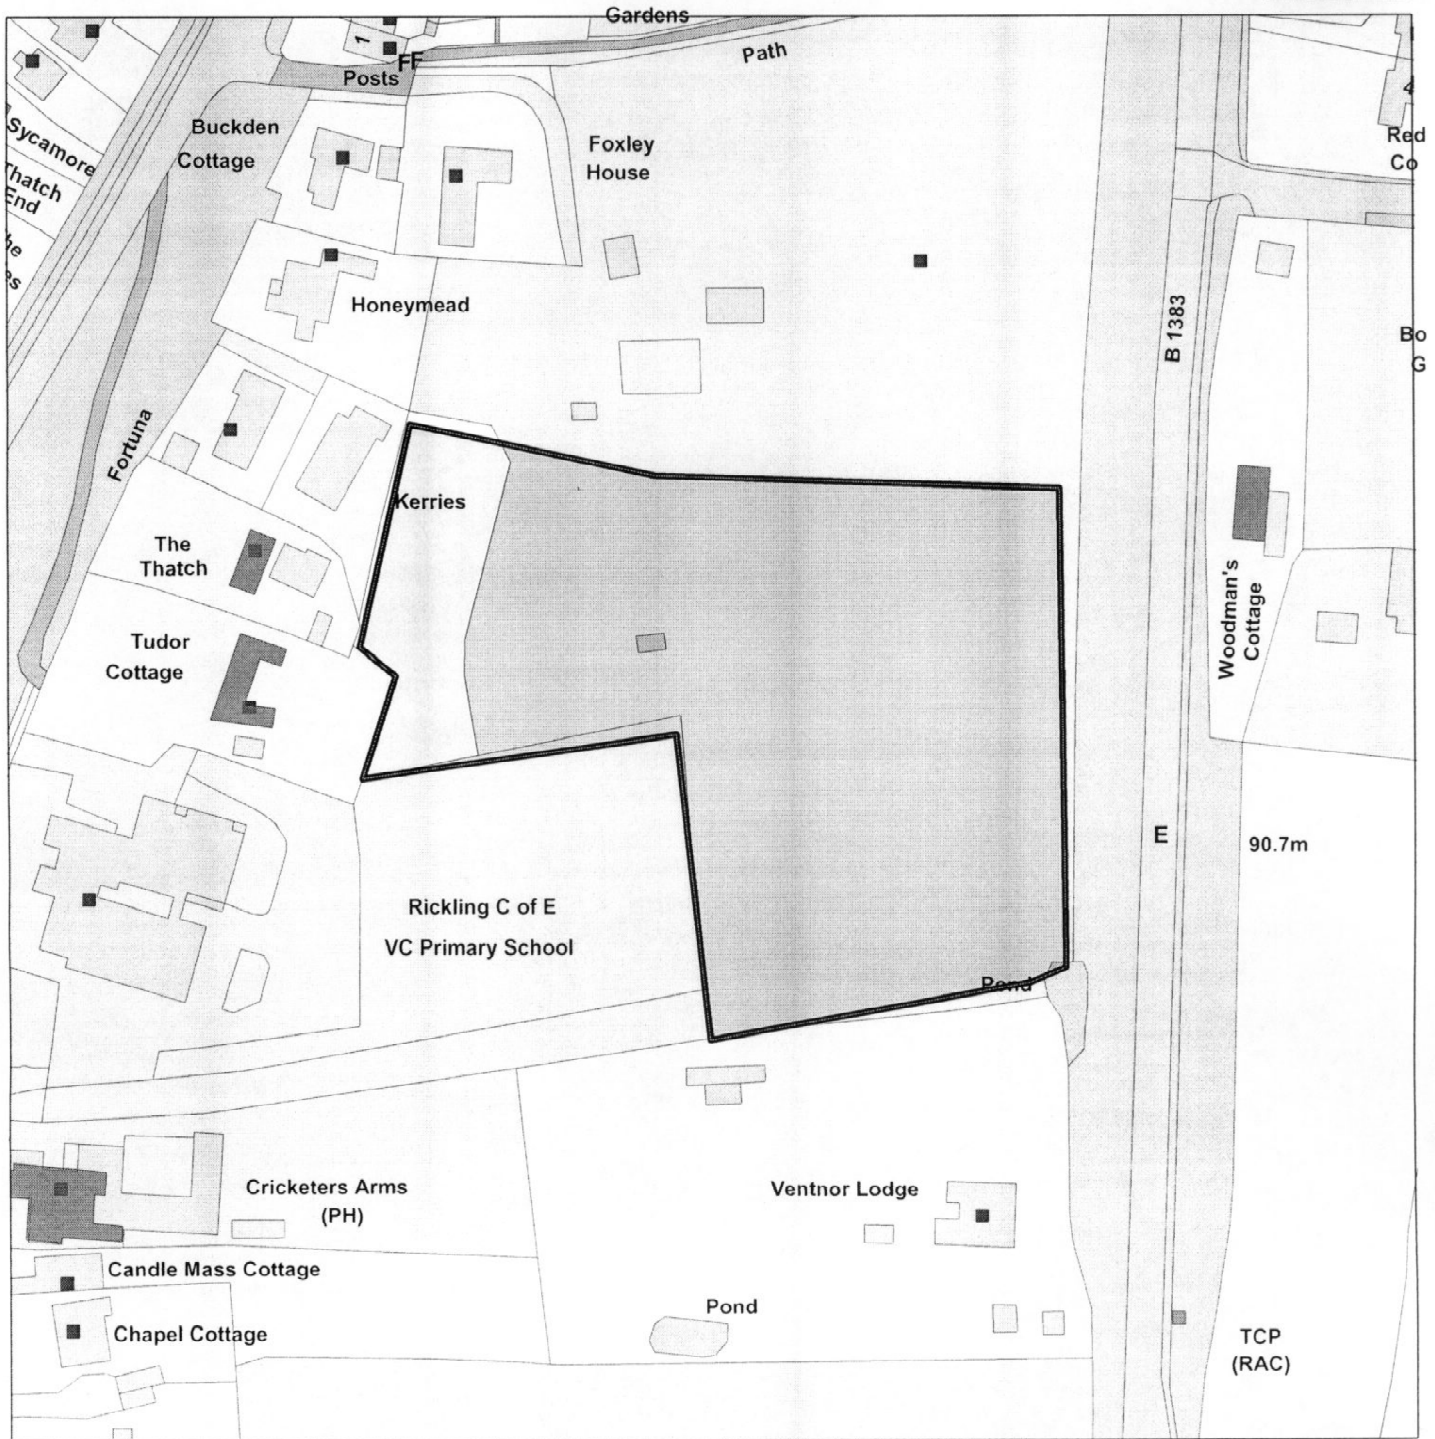

GIS by ESRI (UK)



Scale : 1:1250

Reproduced from the Ordnance Survey map with the permission of the Controller of Her Majesty's Stationery Office © Crown Copyright 2000.

Unauthorised reproduction infringes Crown Copyright and may lead to prosecution or civil proceedings.

Produced using ESRI (UK)'s MapExplorer 2.0 - <http://www.esriuk.com>

Organisation	UTTLESFORD DISTRICT COUNCIL
Department	PLANNING
Comments	
Date	28 February 2013
SLA Number	100018688 (2007)