


UTT/13/0729/DOC

Land Adj Cranwelllian, Dunmow Road, Takeley

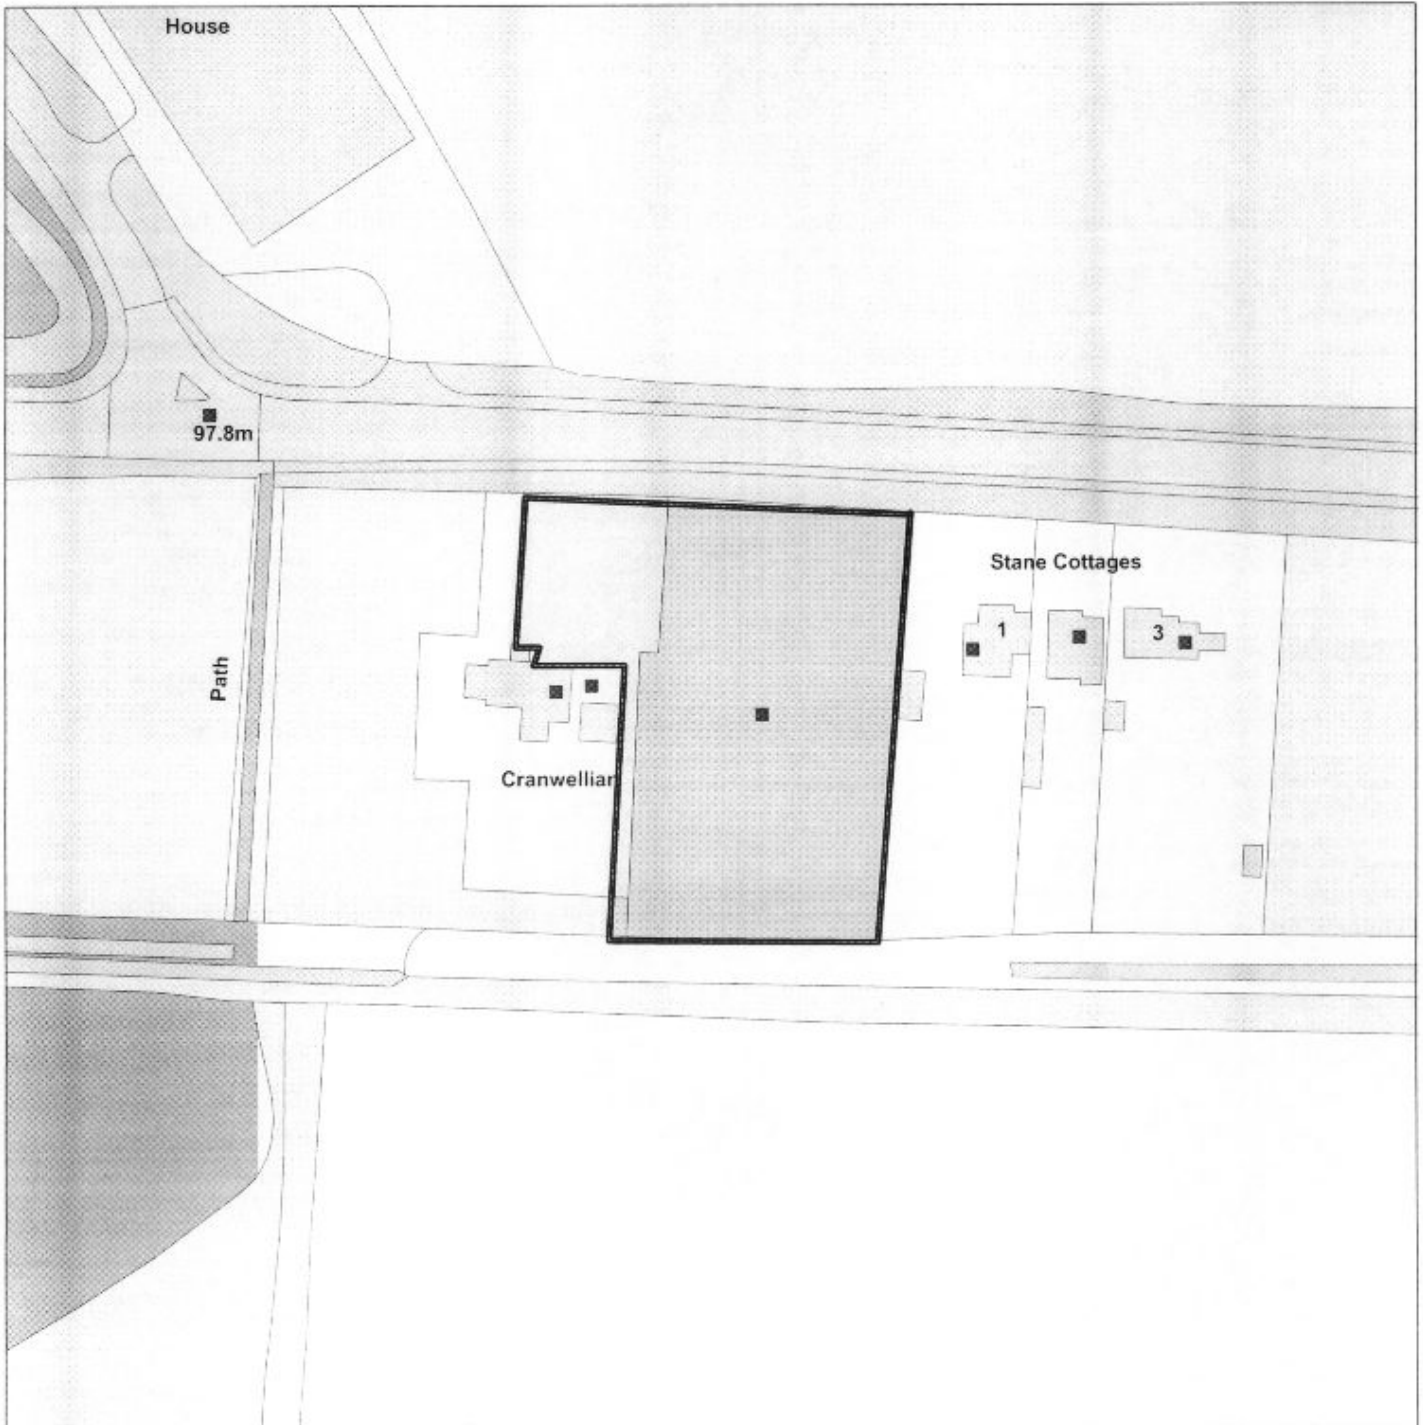

Scale : 1:1250

Reproduced from the Ordnance Survey map with the permission of the Controller of Her Majesty's Stationery Office © Crown Copyright 2000.

Unauthorised reproduction infringes Crown Copyright and may lead to prosecution or civil proceedings.

Produced using ESRI (UK)'s MapExplorer 2.0 - <http://www.esriuk.com>

Organisation	Uttlesford District Council
Department	Planning
Comments	
Date	22 May 2013
SLA Number	100018688 (2007)