


# UTT/13/1001/DC

31 Rectory Lane, Farnham

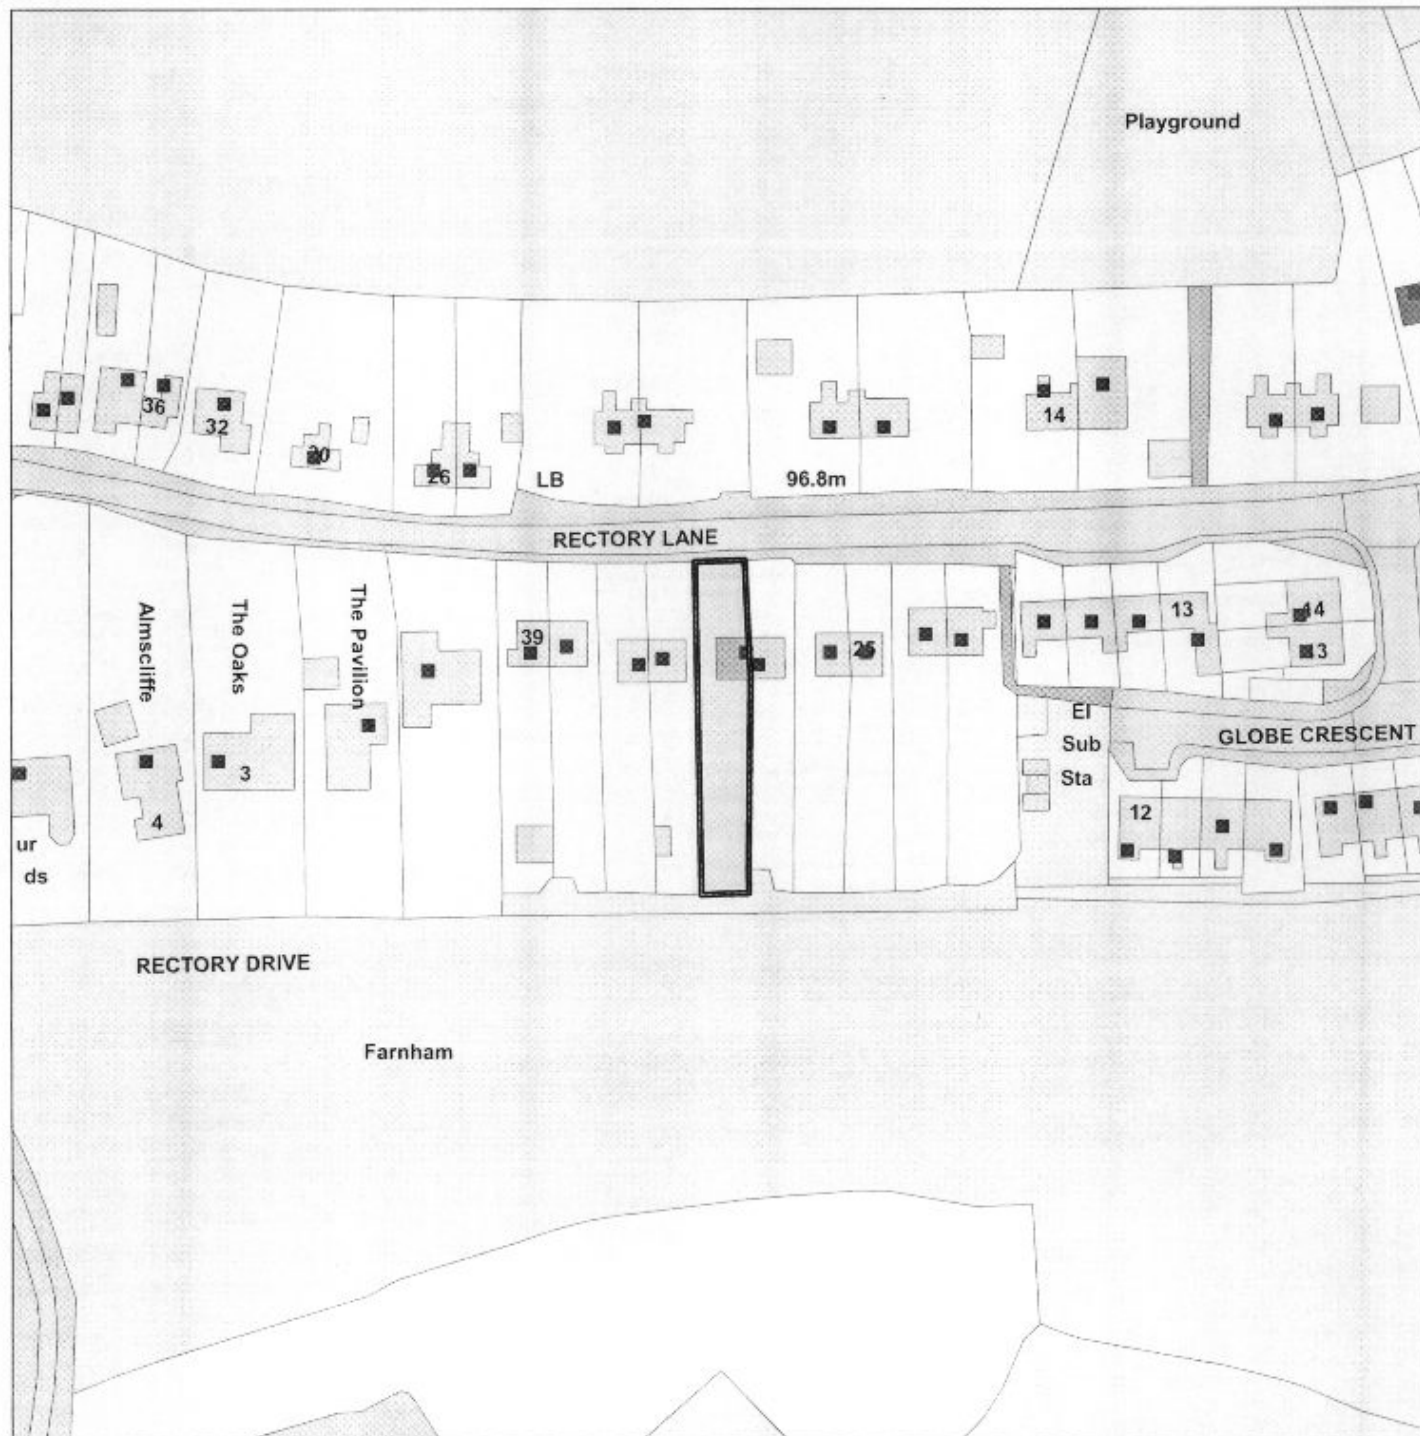

GIS by ESRI (UK)



Scale : 1:1250

Reproduced from the Ordnance Survey map with the permission of the Controller of Her Majesty's Stationery Office © Crown Copyright 2000.

Unauthorised reproduction infringes Crown Copyright and may lead to prosecution or civil proceedings.

Produced using ESRI (UK)'s MapExplorer 2.0 - <http://www.esriuk.com>

<b>Organisation</b>	Uttlesford District Council
<b>Department</b>	Planning
<b>Comments</b>	
<b>Date</b>	21 May 2013
<b>SLA Number</b>	100018688 (2007)