


UTT/13/0847/OP

Brick Kiln Farm Dunmow

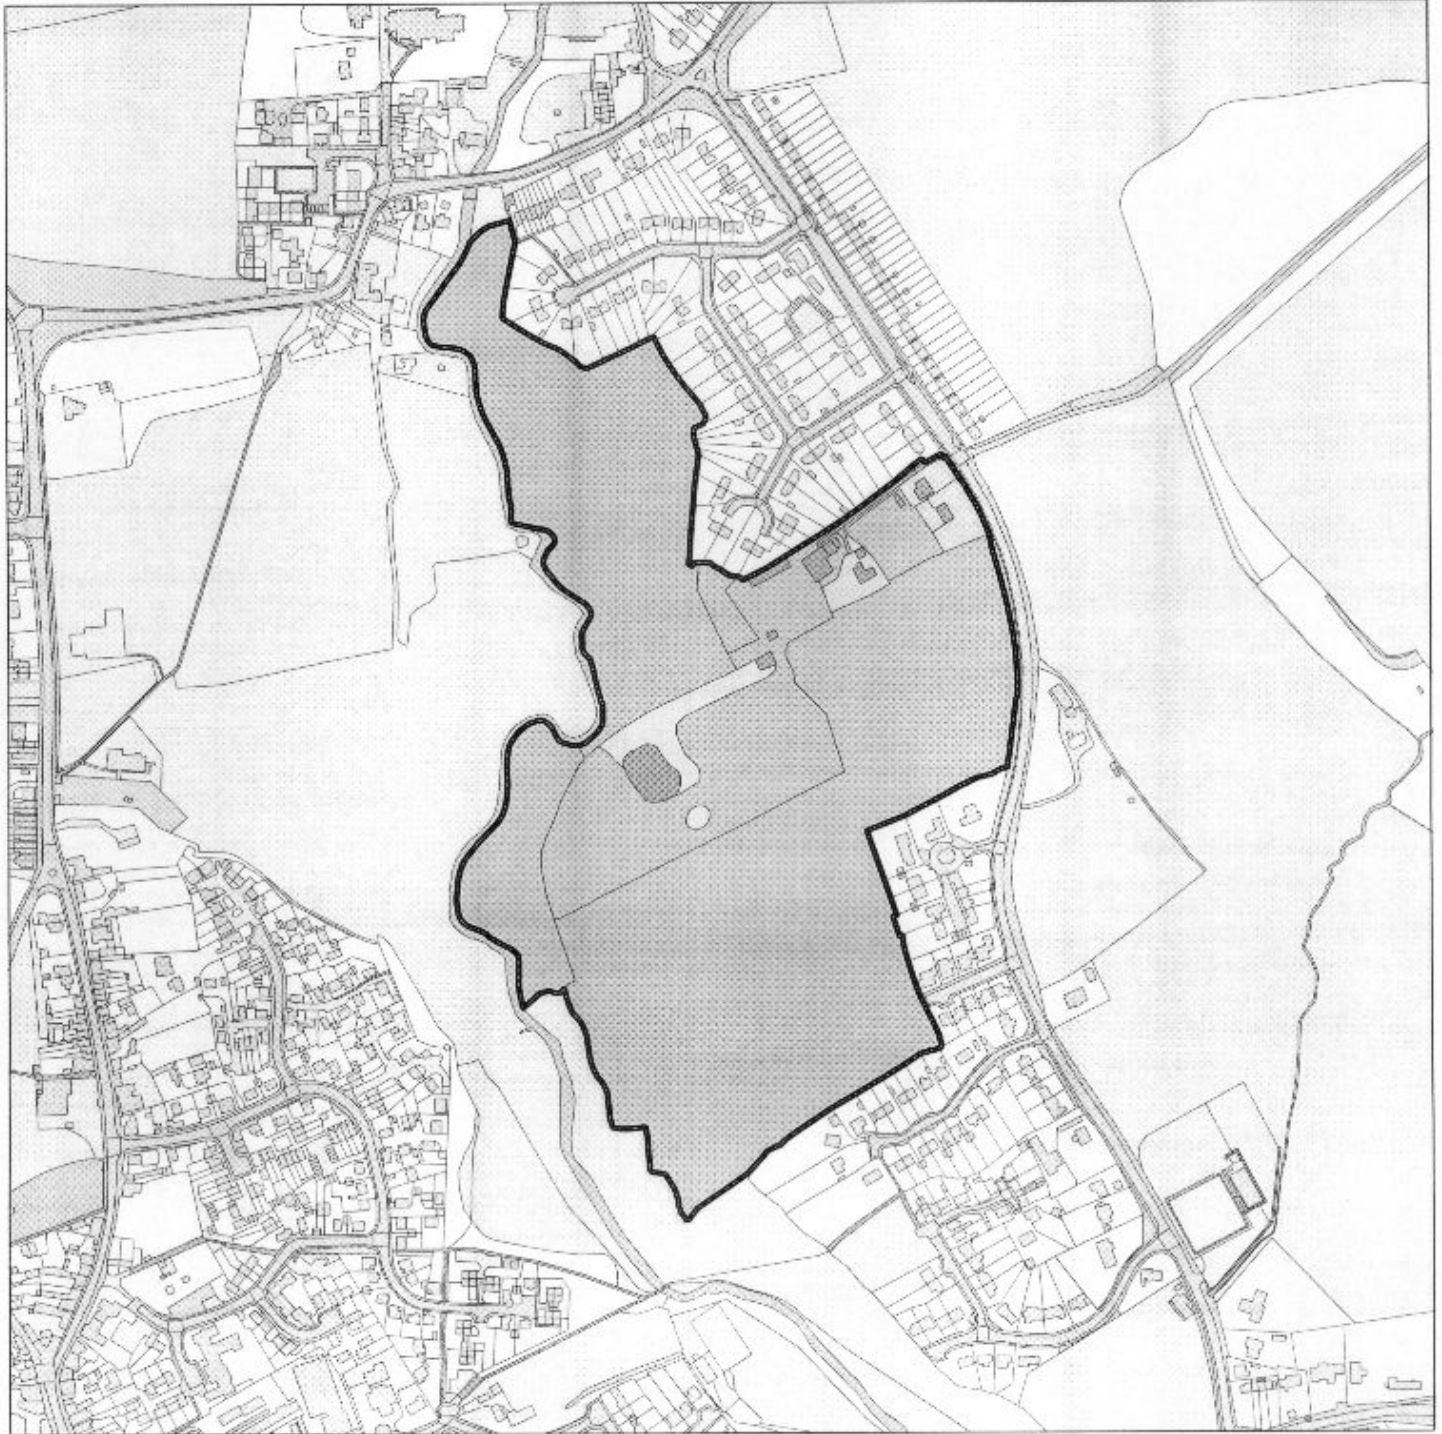

Scale : 1:5000

Reproduced from the Ordnance Survey map with the permission of the Controller of Her Majesty's Stationery Office © Crown Copyright 2000.

Unauthorised reproduction infringes Crown Copyright and may lead to prosecution or civil proceedings.

Organisation	Uttlesford District Council
Department	Planning and Building Control
Comments	
Date	20 June 2013
SLA Number	Not Set