



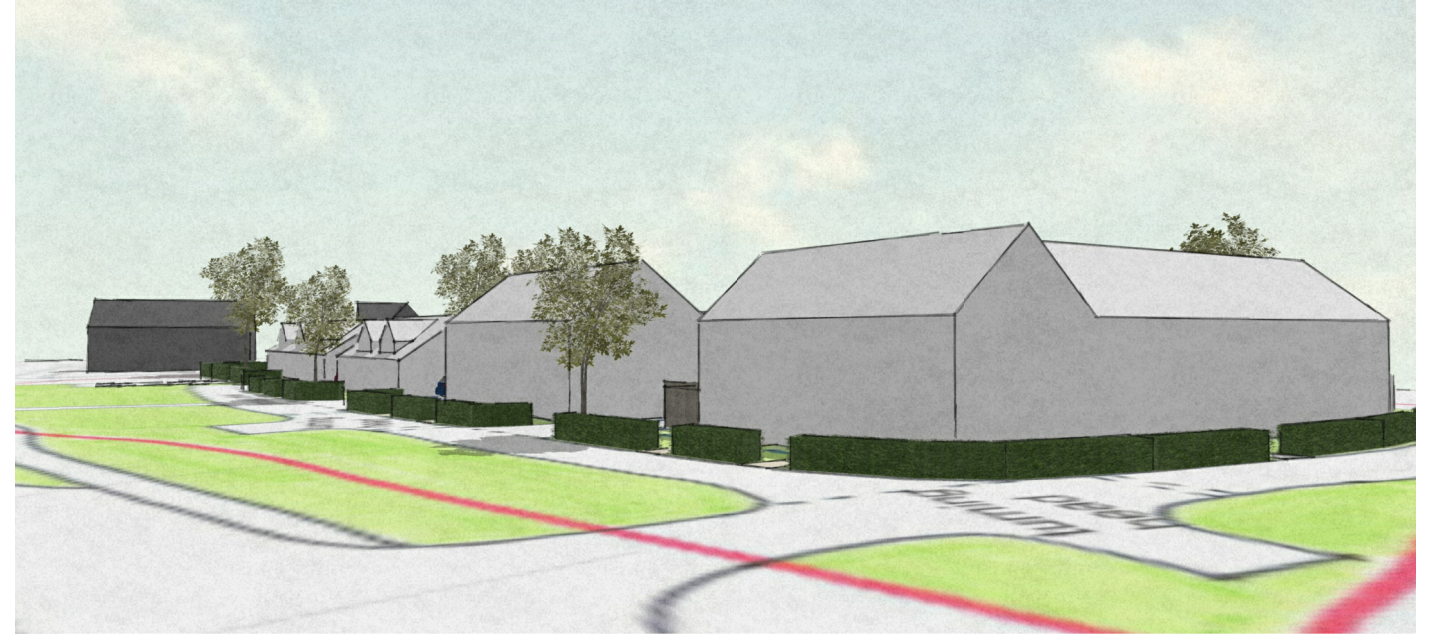

VIEW OF PROPOSED HOUSES FROM STATION ROAD



VIEW OF PROPOSED HOUSES FROM STATION ROAD

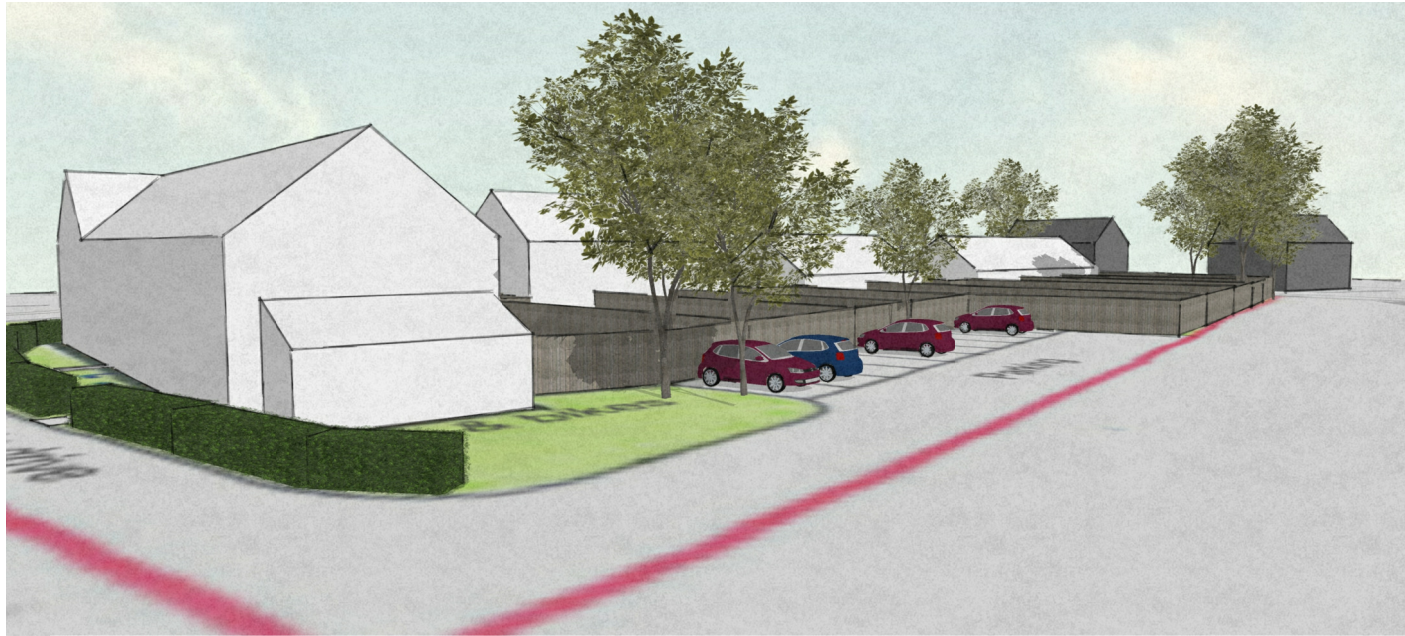

VIEW OF REAR GARDENS & PARKING AREA



VIEW ALONG THE PROPOSED HOUSES TOWARDS BRIGHTS COTTAGE



Vision, form and function

Billericay ▪ Cambridge ▪ Colchester ▪ London ▪ Norwich

The Moors, Little Dunmow

Uttlesford District Council

Proposed site layout

SK1 - AP 08/09/17

Status:	File Ref:	Version:
S2	MOORSD- IW - XX - XX - DR - A - 2700	P2