


# Type 1 - 2 Bedroom 3 Person Flat


Area - 59 sq m

6 Number

- No. Notes
- All dimensions to be verified on site by GENERAL CONTRACTOR and any discrepancies to be brought to the attention of the Architect prior to commencing work or setting out or preparing shop drawings.
  - Drawings not to be scaled. Work to figured dimensions only.
  - © copyright SAUNDERS BOSTON LIMITED. All rights reserved. This drawing remains the property of SAUNDERS BOSTON LIMITED at all times and may not be reproduced or copied in whole or in part without their prior written consent.
  - This drawing and related specifications are for use only in the stated location.
  - This drawing is to be read in conjunction with all other Consultants drawings and specifications.
  - Drainage has not been surveyed and all pipe locations and and below ground drainage runs are indicative

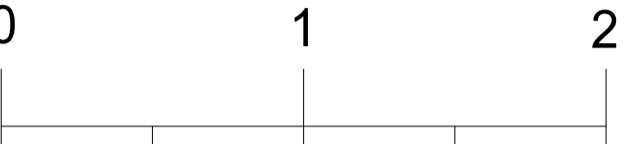


Scale 1:25 @ A1  
Scale 1:50 @ A3

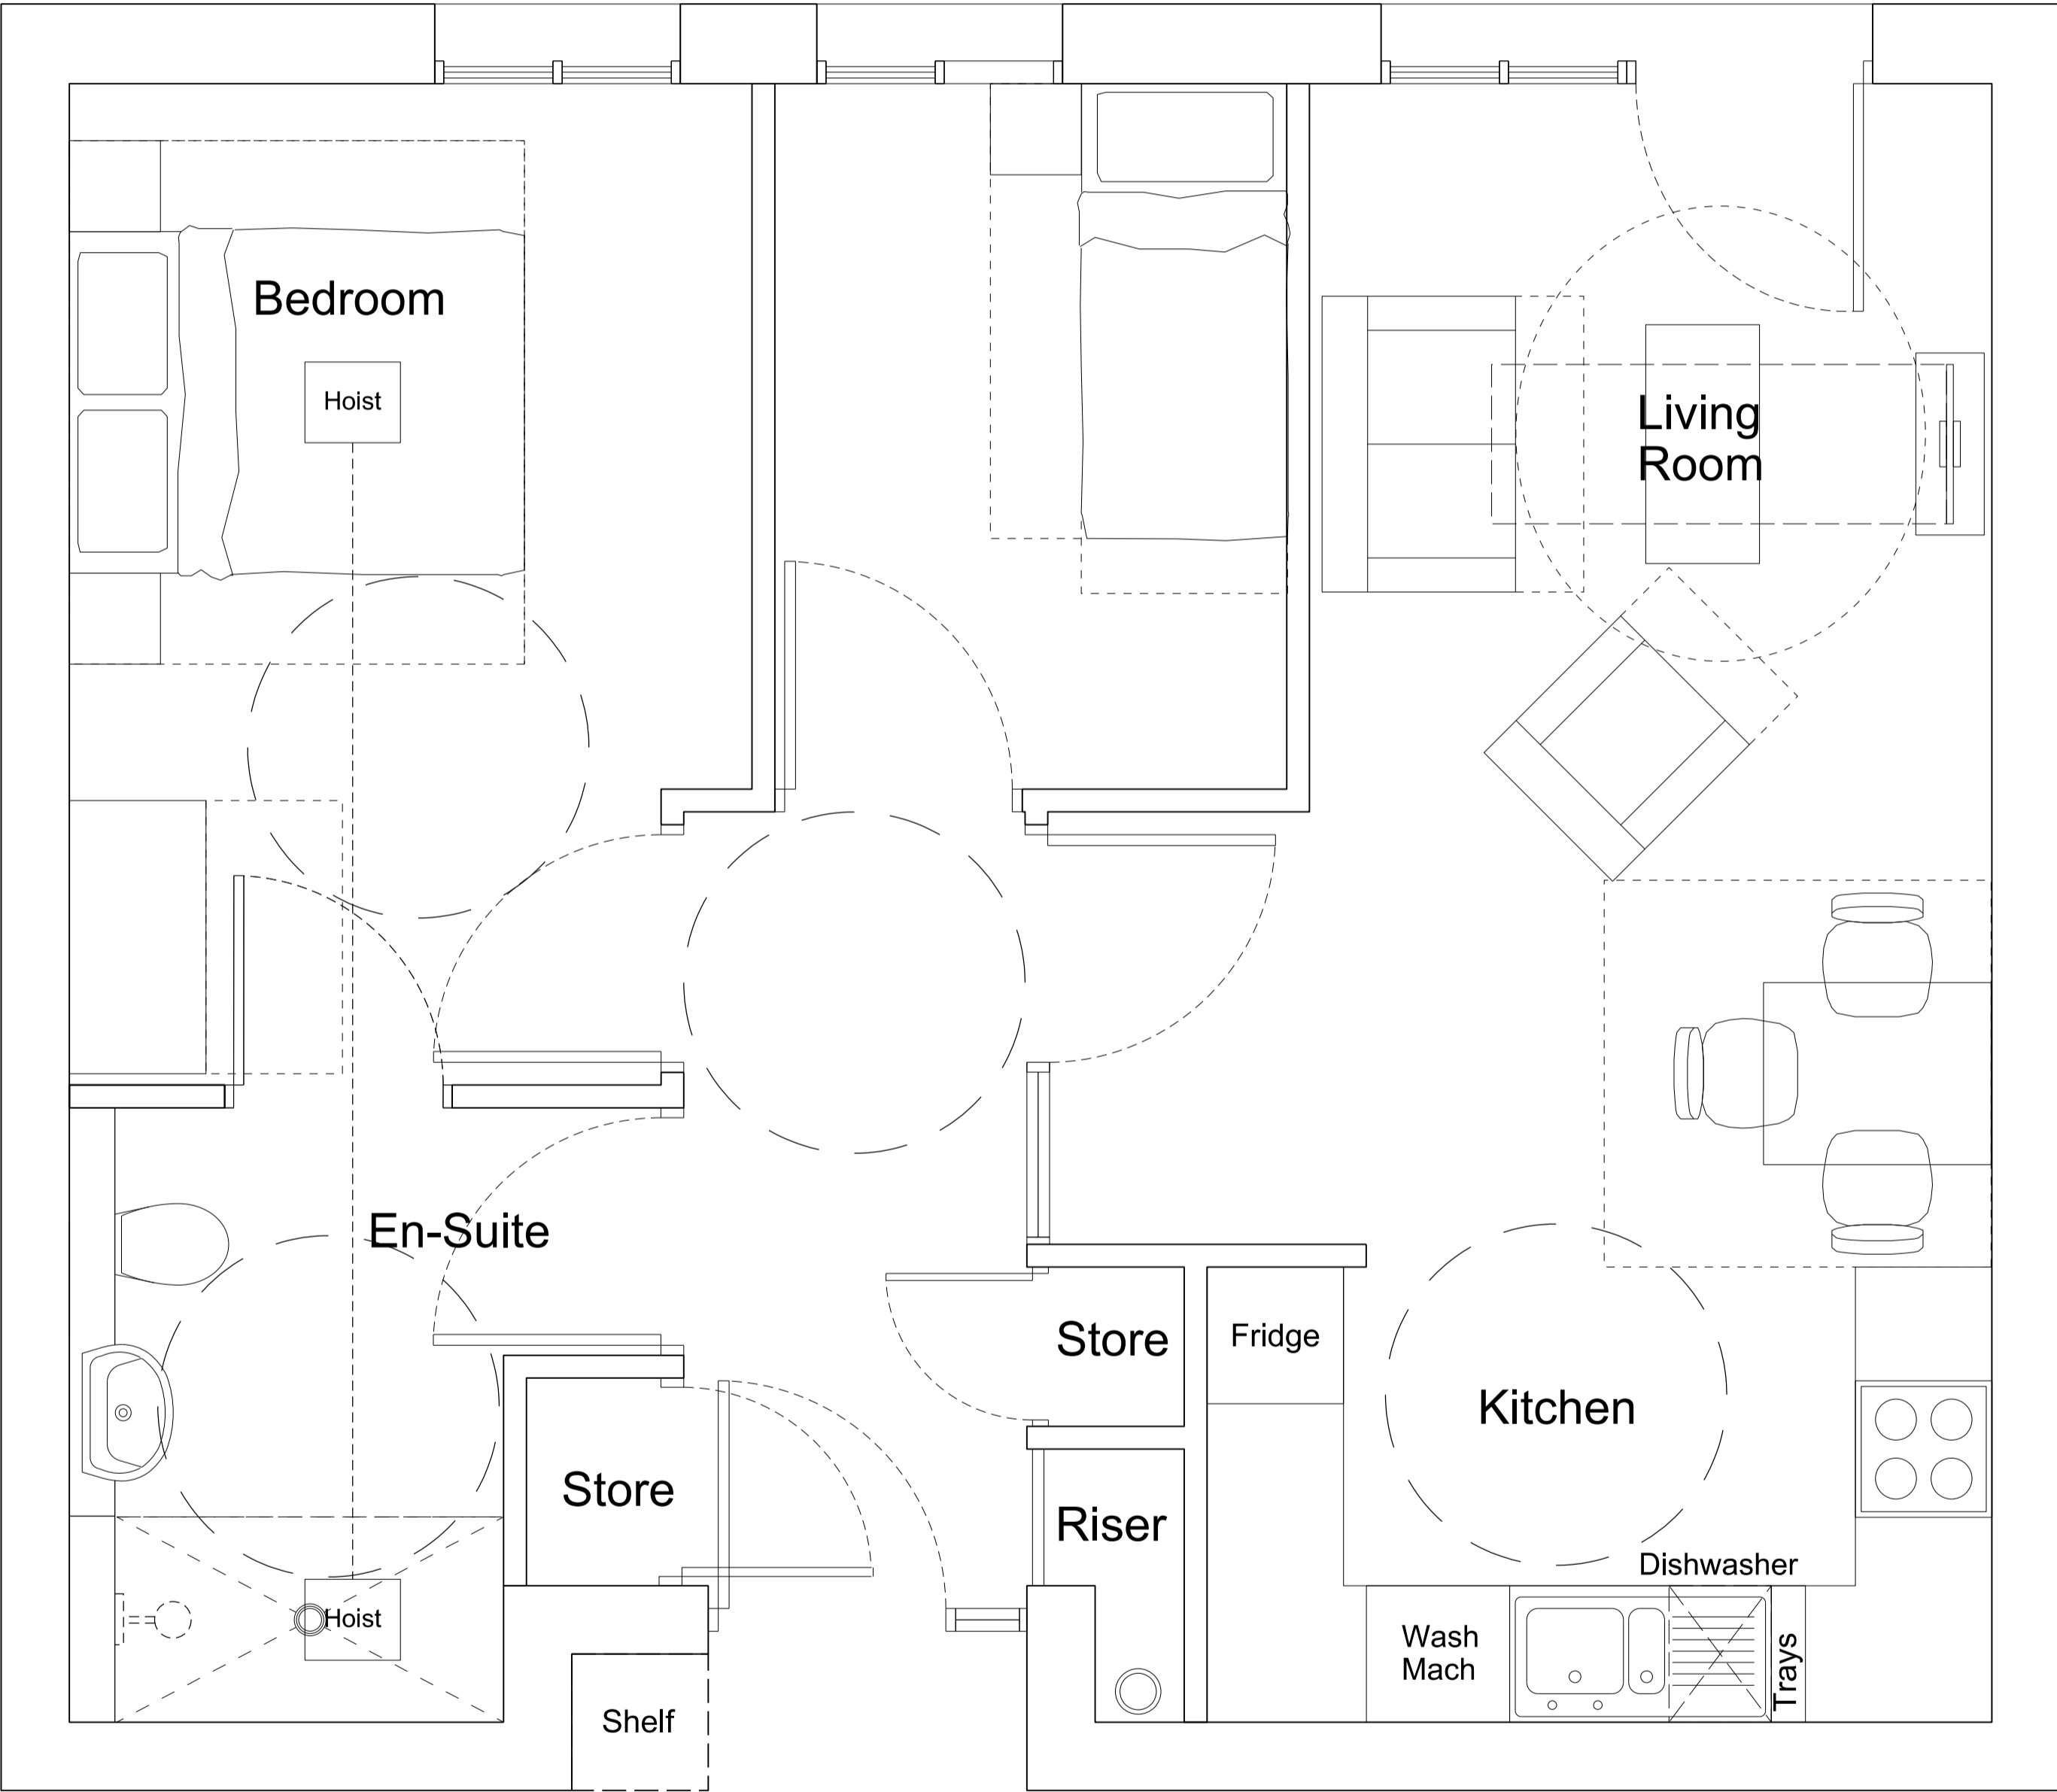

No.	Revision	Date	Chk	Auth

**FOR DISCUSSION**

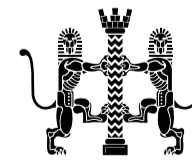
 Chartered Architects  
 119 Newmarket Road  
 Cambridge  
 CB5 9JH  
 Tel: (0)1223 367733  
 E-mail: office@saundersboston.co.uk

**Saunders Boston**

Client: **Uttlesford District Council**

Job: **Reynolds Court Sheltered Housing**

Drawing: **Proposed Type 1 (2 Bedroom 3 Person Flat)**

Scales: 1:25 @ A1  
1:50 @ A3

Date: **01-07-2014**

Checked: **BH**    Authorised: **NDMG**

Number: **1345\_SK\_008**

Revision: -