


Proposed 3 Bedroom 4 Person Bungalow



102 Sq M

Key Dimensions


- Kitchen - 3.5m x 3.0m
- Dining - 3.0m x 2.6m
- Living Room - 4.5m x 4.0m
- Bedroom 1 - 3.5m x 4.0m
- Bedroom 2 - 3.5m x 3.0m
- Bedroom 3 - 2.6m x 3.1m
- Bathroom - 2.9m x 2.7m

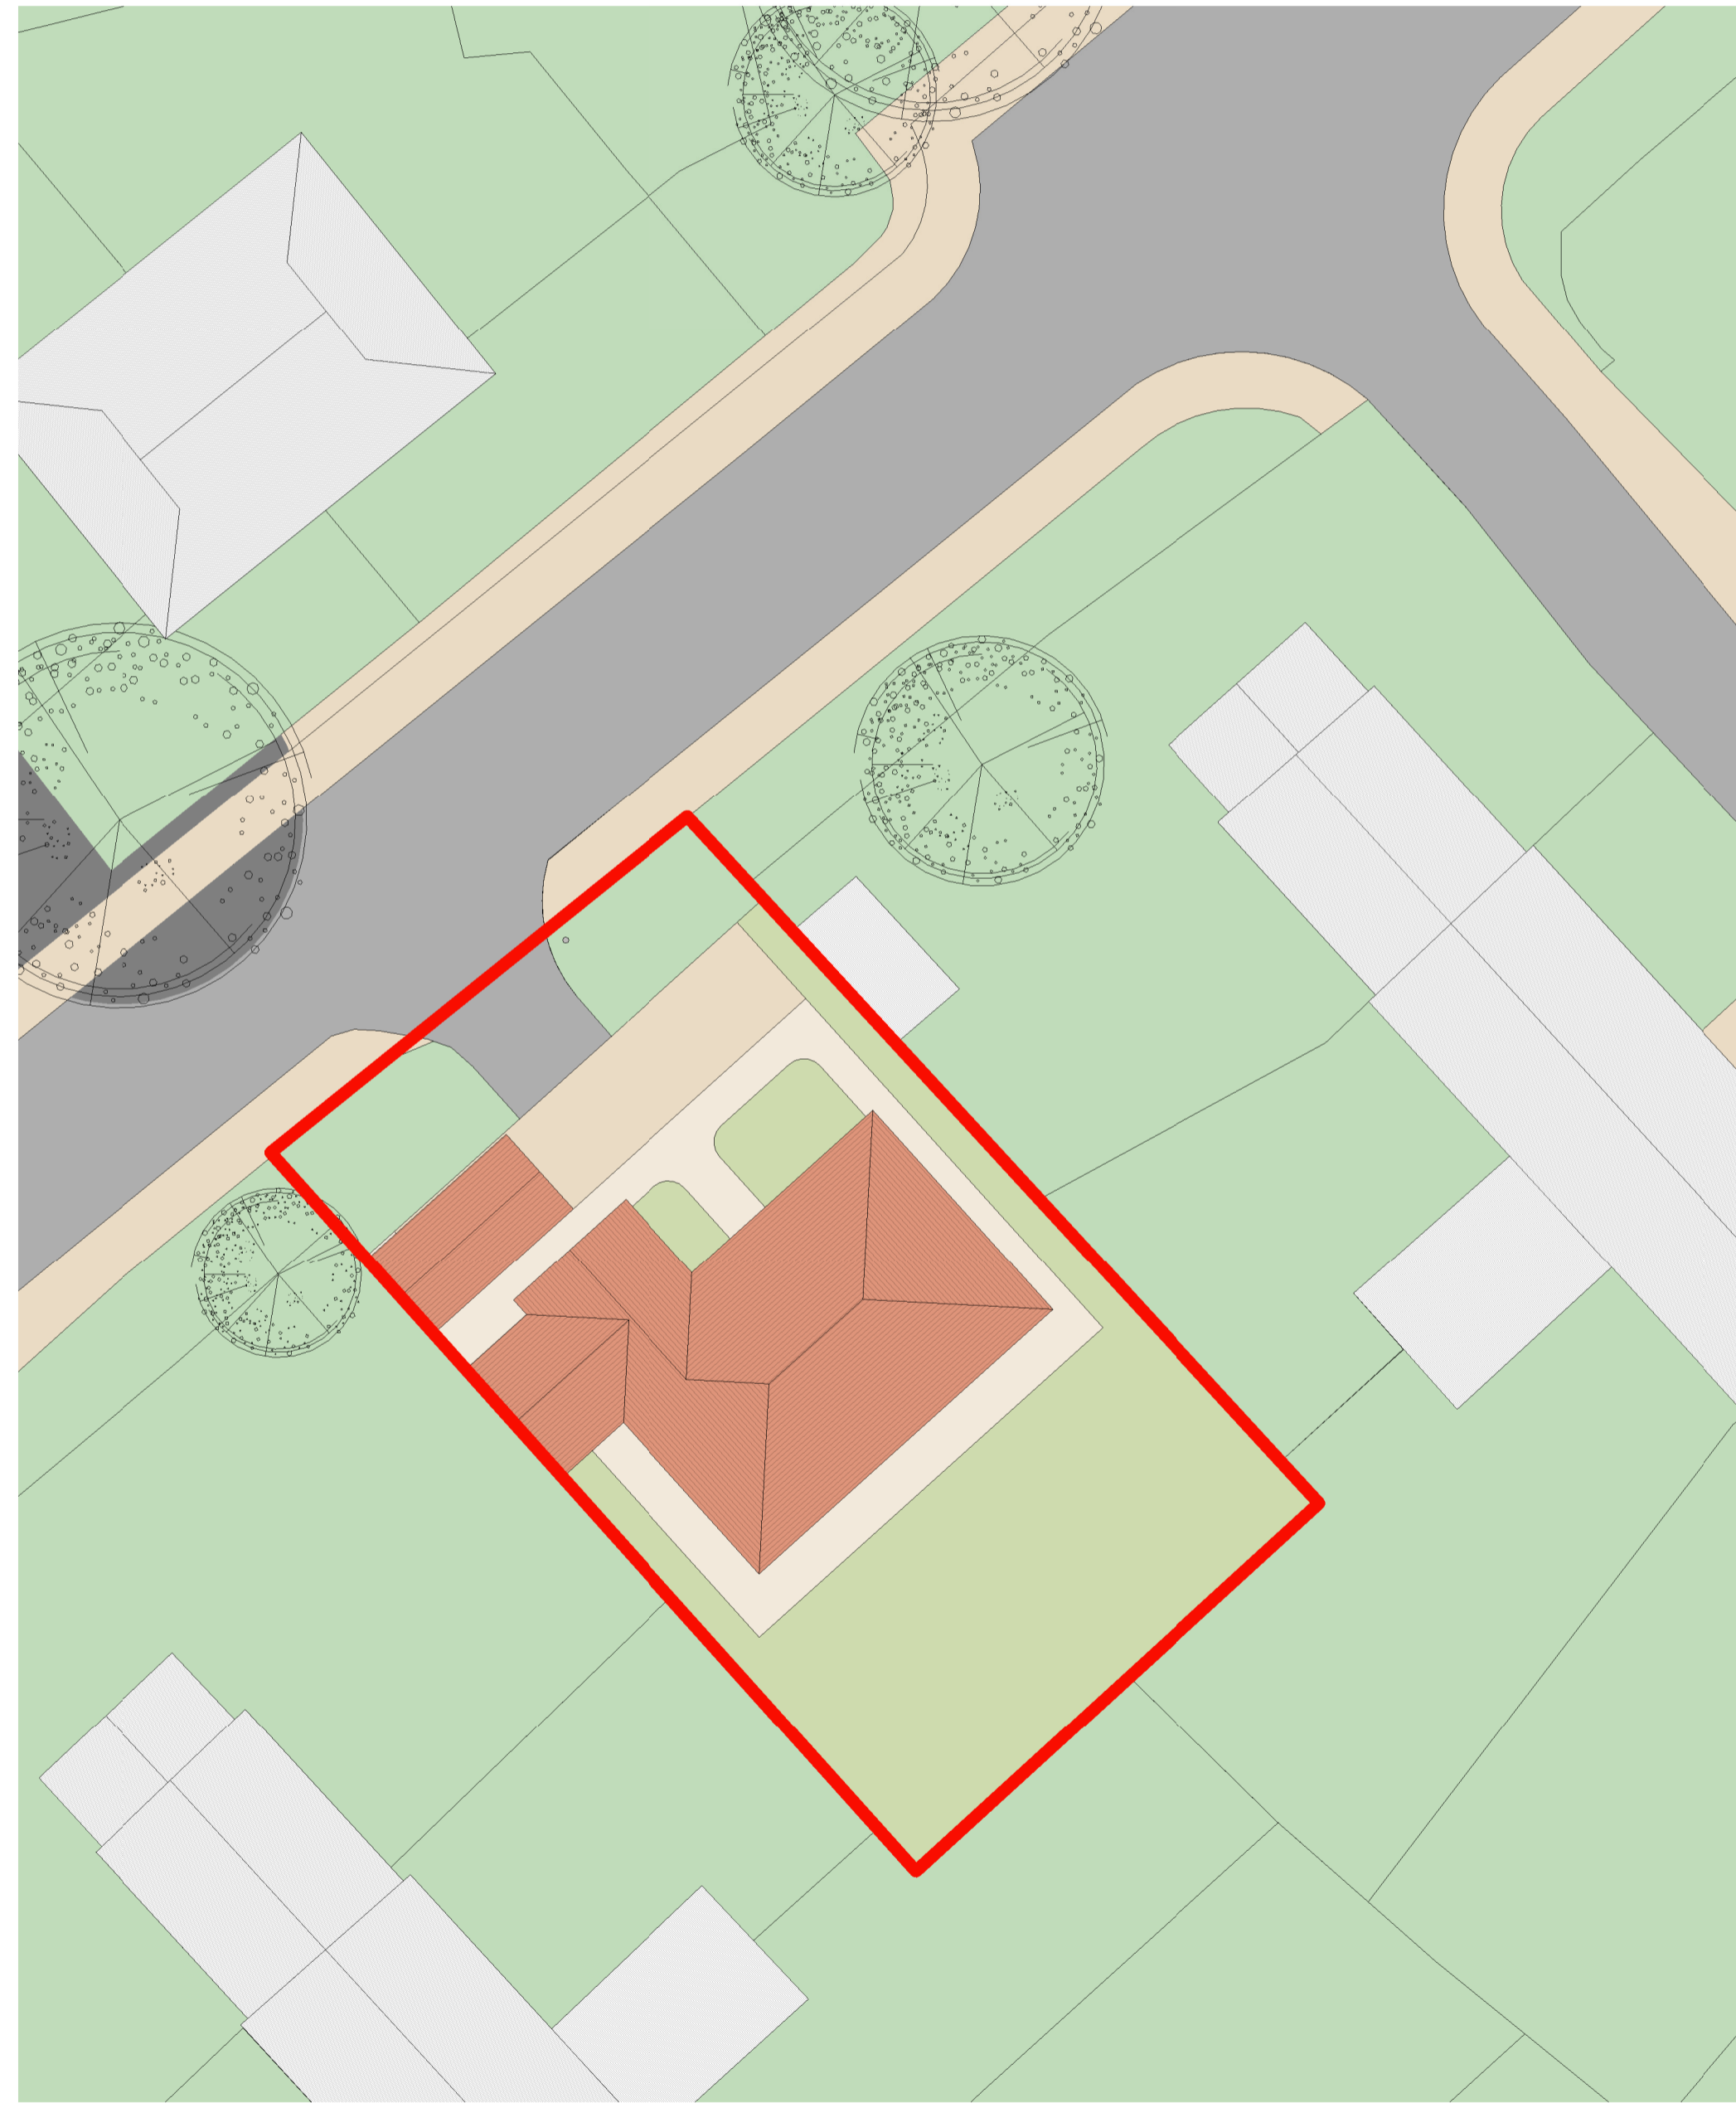

Site Plan
1 : 200

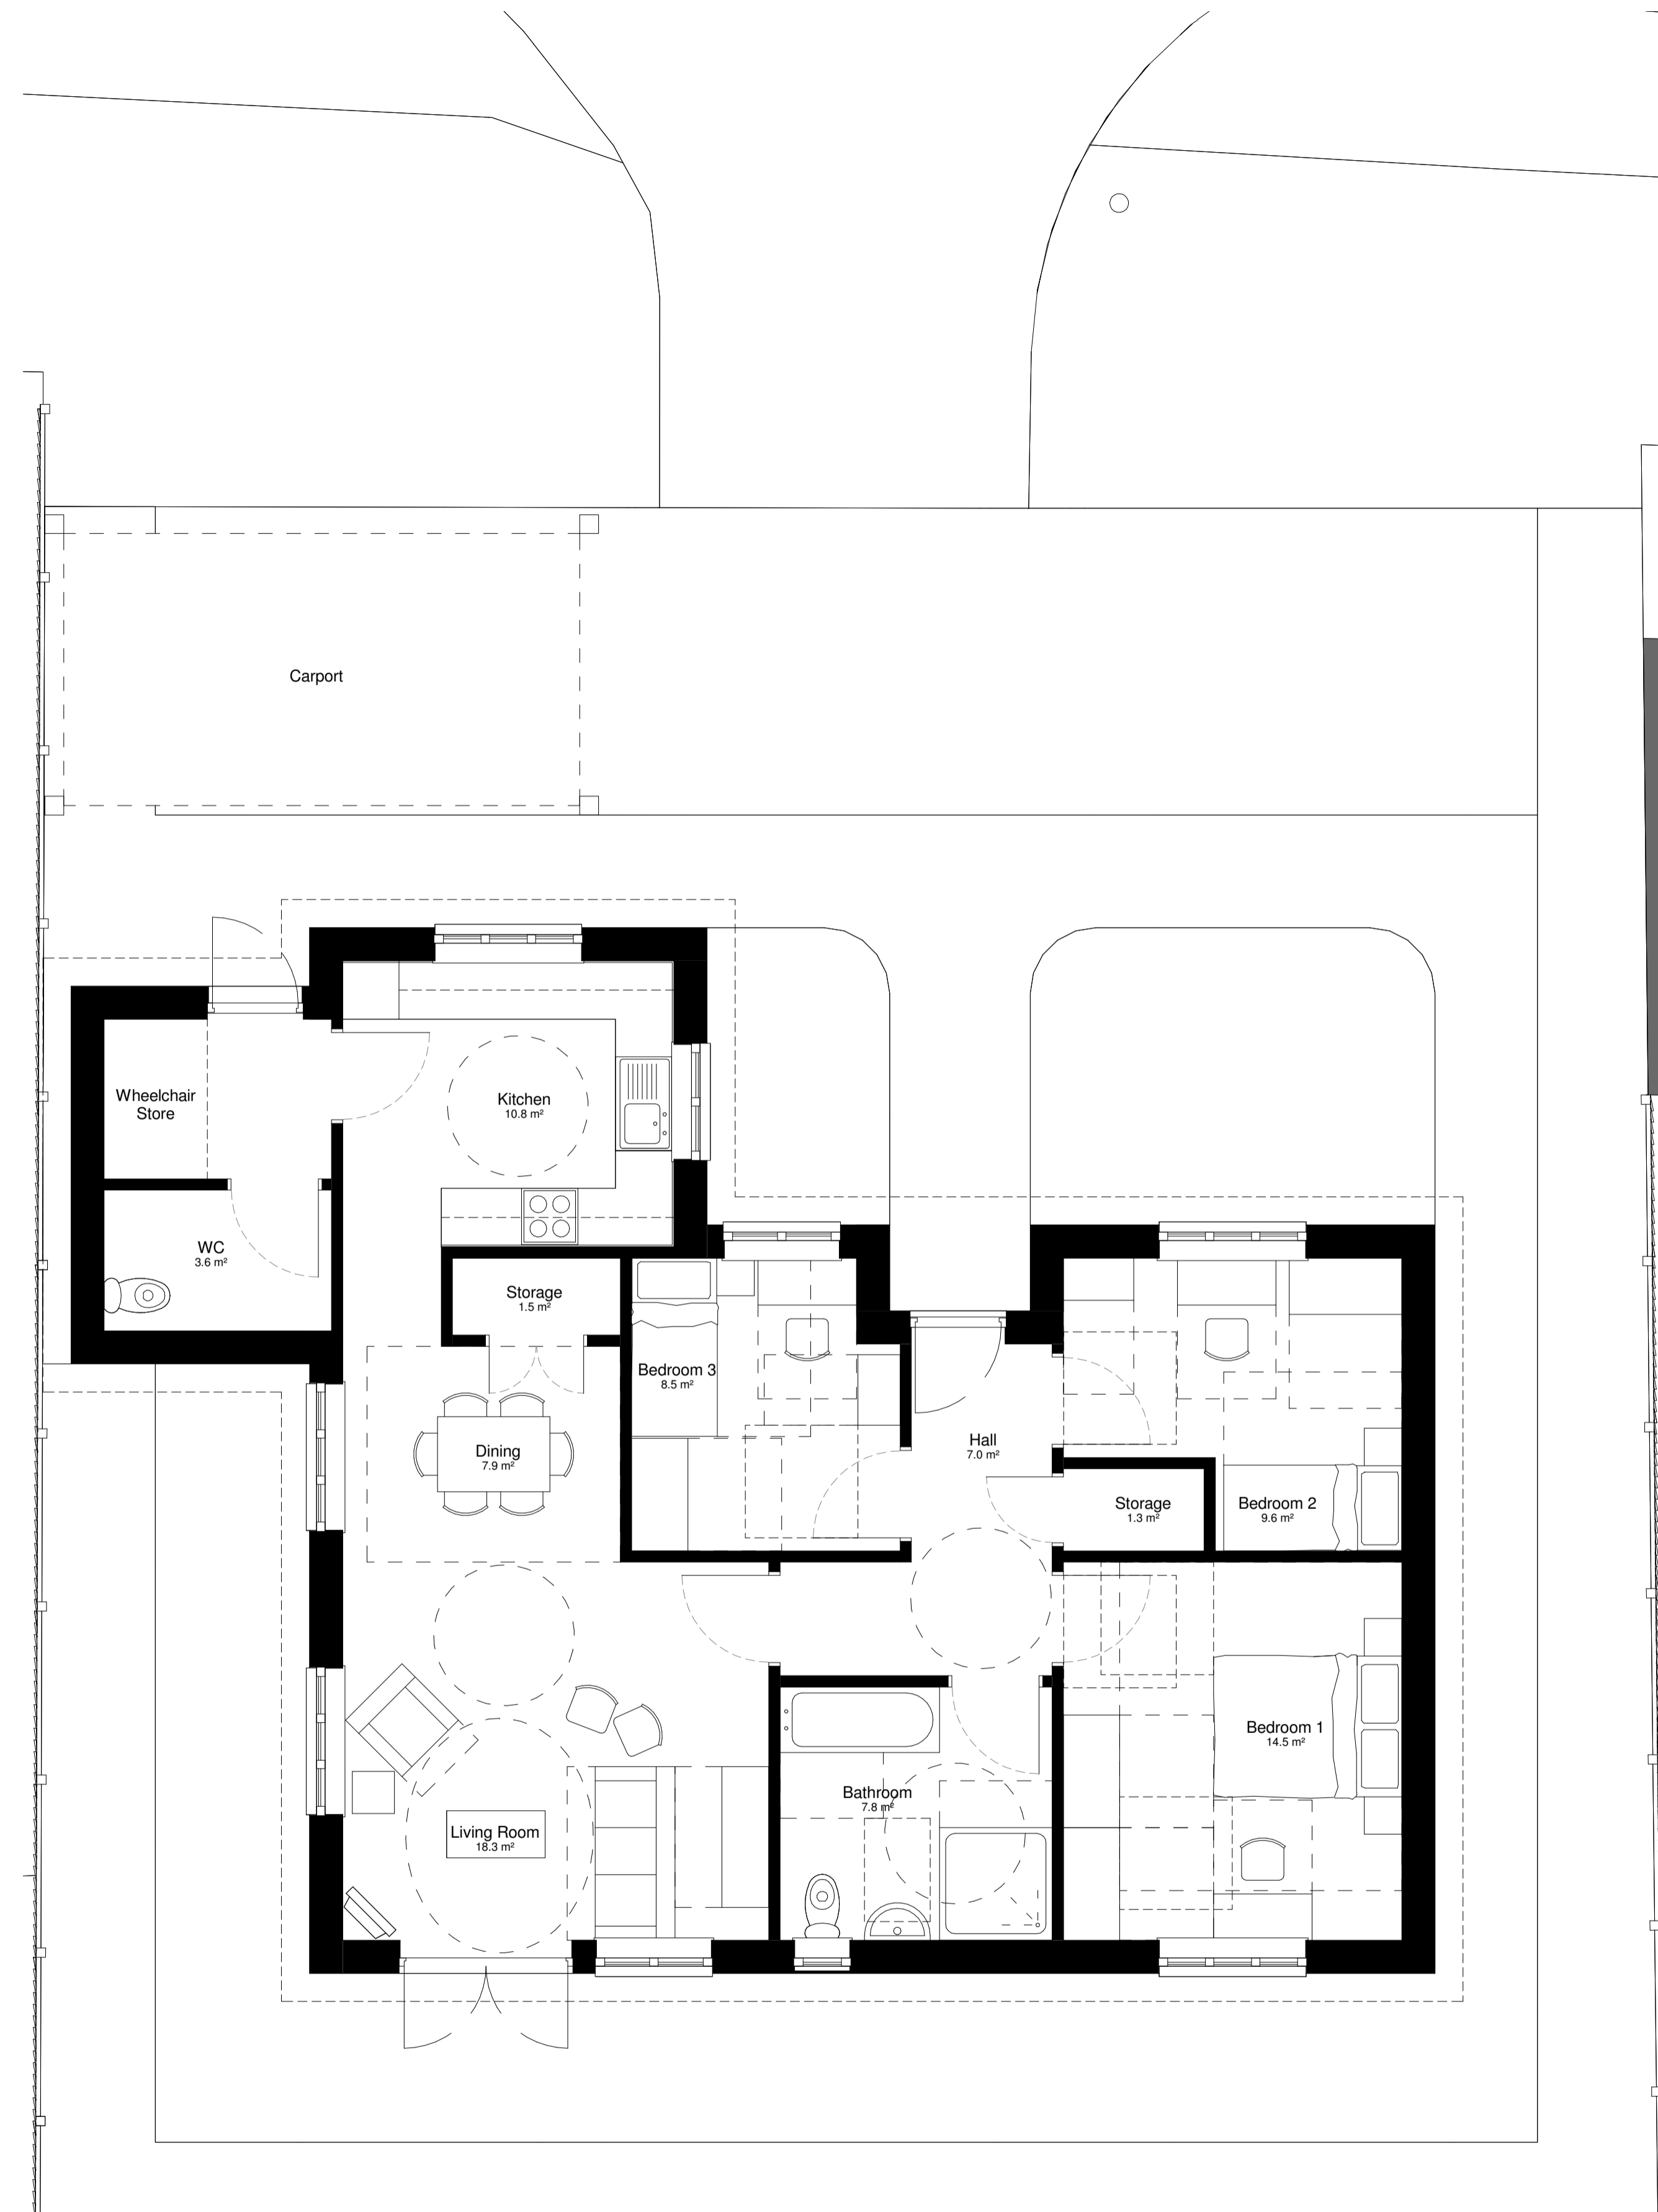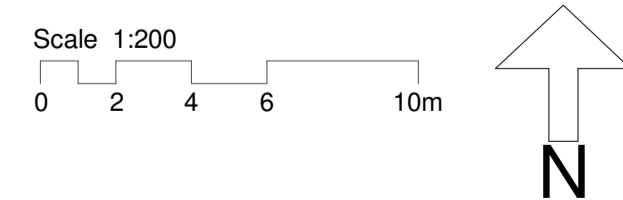

Ground Floor Plan
1 : 50

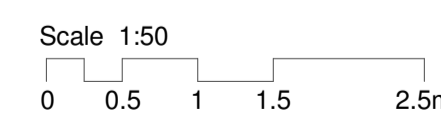

- | No. | Note |
|-----|---|
| 1 | All dimensions to be verified on site by GENERAL CONTRACTOR and any work or setting out or preparing shop drawings. |
| 2 | Drawings not to be scaled. Work to figured dimensions only. |
| 3 | © copyright SAUNDERS BOSTON LIMITED. All rights reserved. This drawing remains the property of SAUNDERS BOSTON LIMITED at all times and may not be reproduced or copied in whole or in part without their prior written consent. |
| 4 | This drawing and related specifications are for use only in the stated location. |
| 5 | This drawing is to be read in conjunction with all other Consultants drawings and specifications. |
| 6 | Drainage has not been surveyed and all pipe locations and below ground drainage runs are indicative. |

B	Plan changes to comply with ADP M4(3)	2016-04-21	CE	BR
A	Client comments incorporated, site plan added	2016-04-07	CE	BR
No.	Revision	Date	Chk	Auth

PRE-APPLICATION

Chartered Architects
 119 Newmarket Road
 Cambridge
 CB5 9HA
 Tel: (0)1223 387733
 E-mail: office@saundersboston.co.uk

Saunders Boston

Client
Uttelsford District Council

Job
Sheds Lane, Saffron Walden - Bungalow

Drawing
Plans

Scales	As indicated @A1	Date	16/03/2016
Chk	CE	Auth	BR
Number	1461-402	Revision	B